
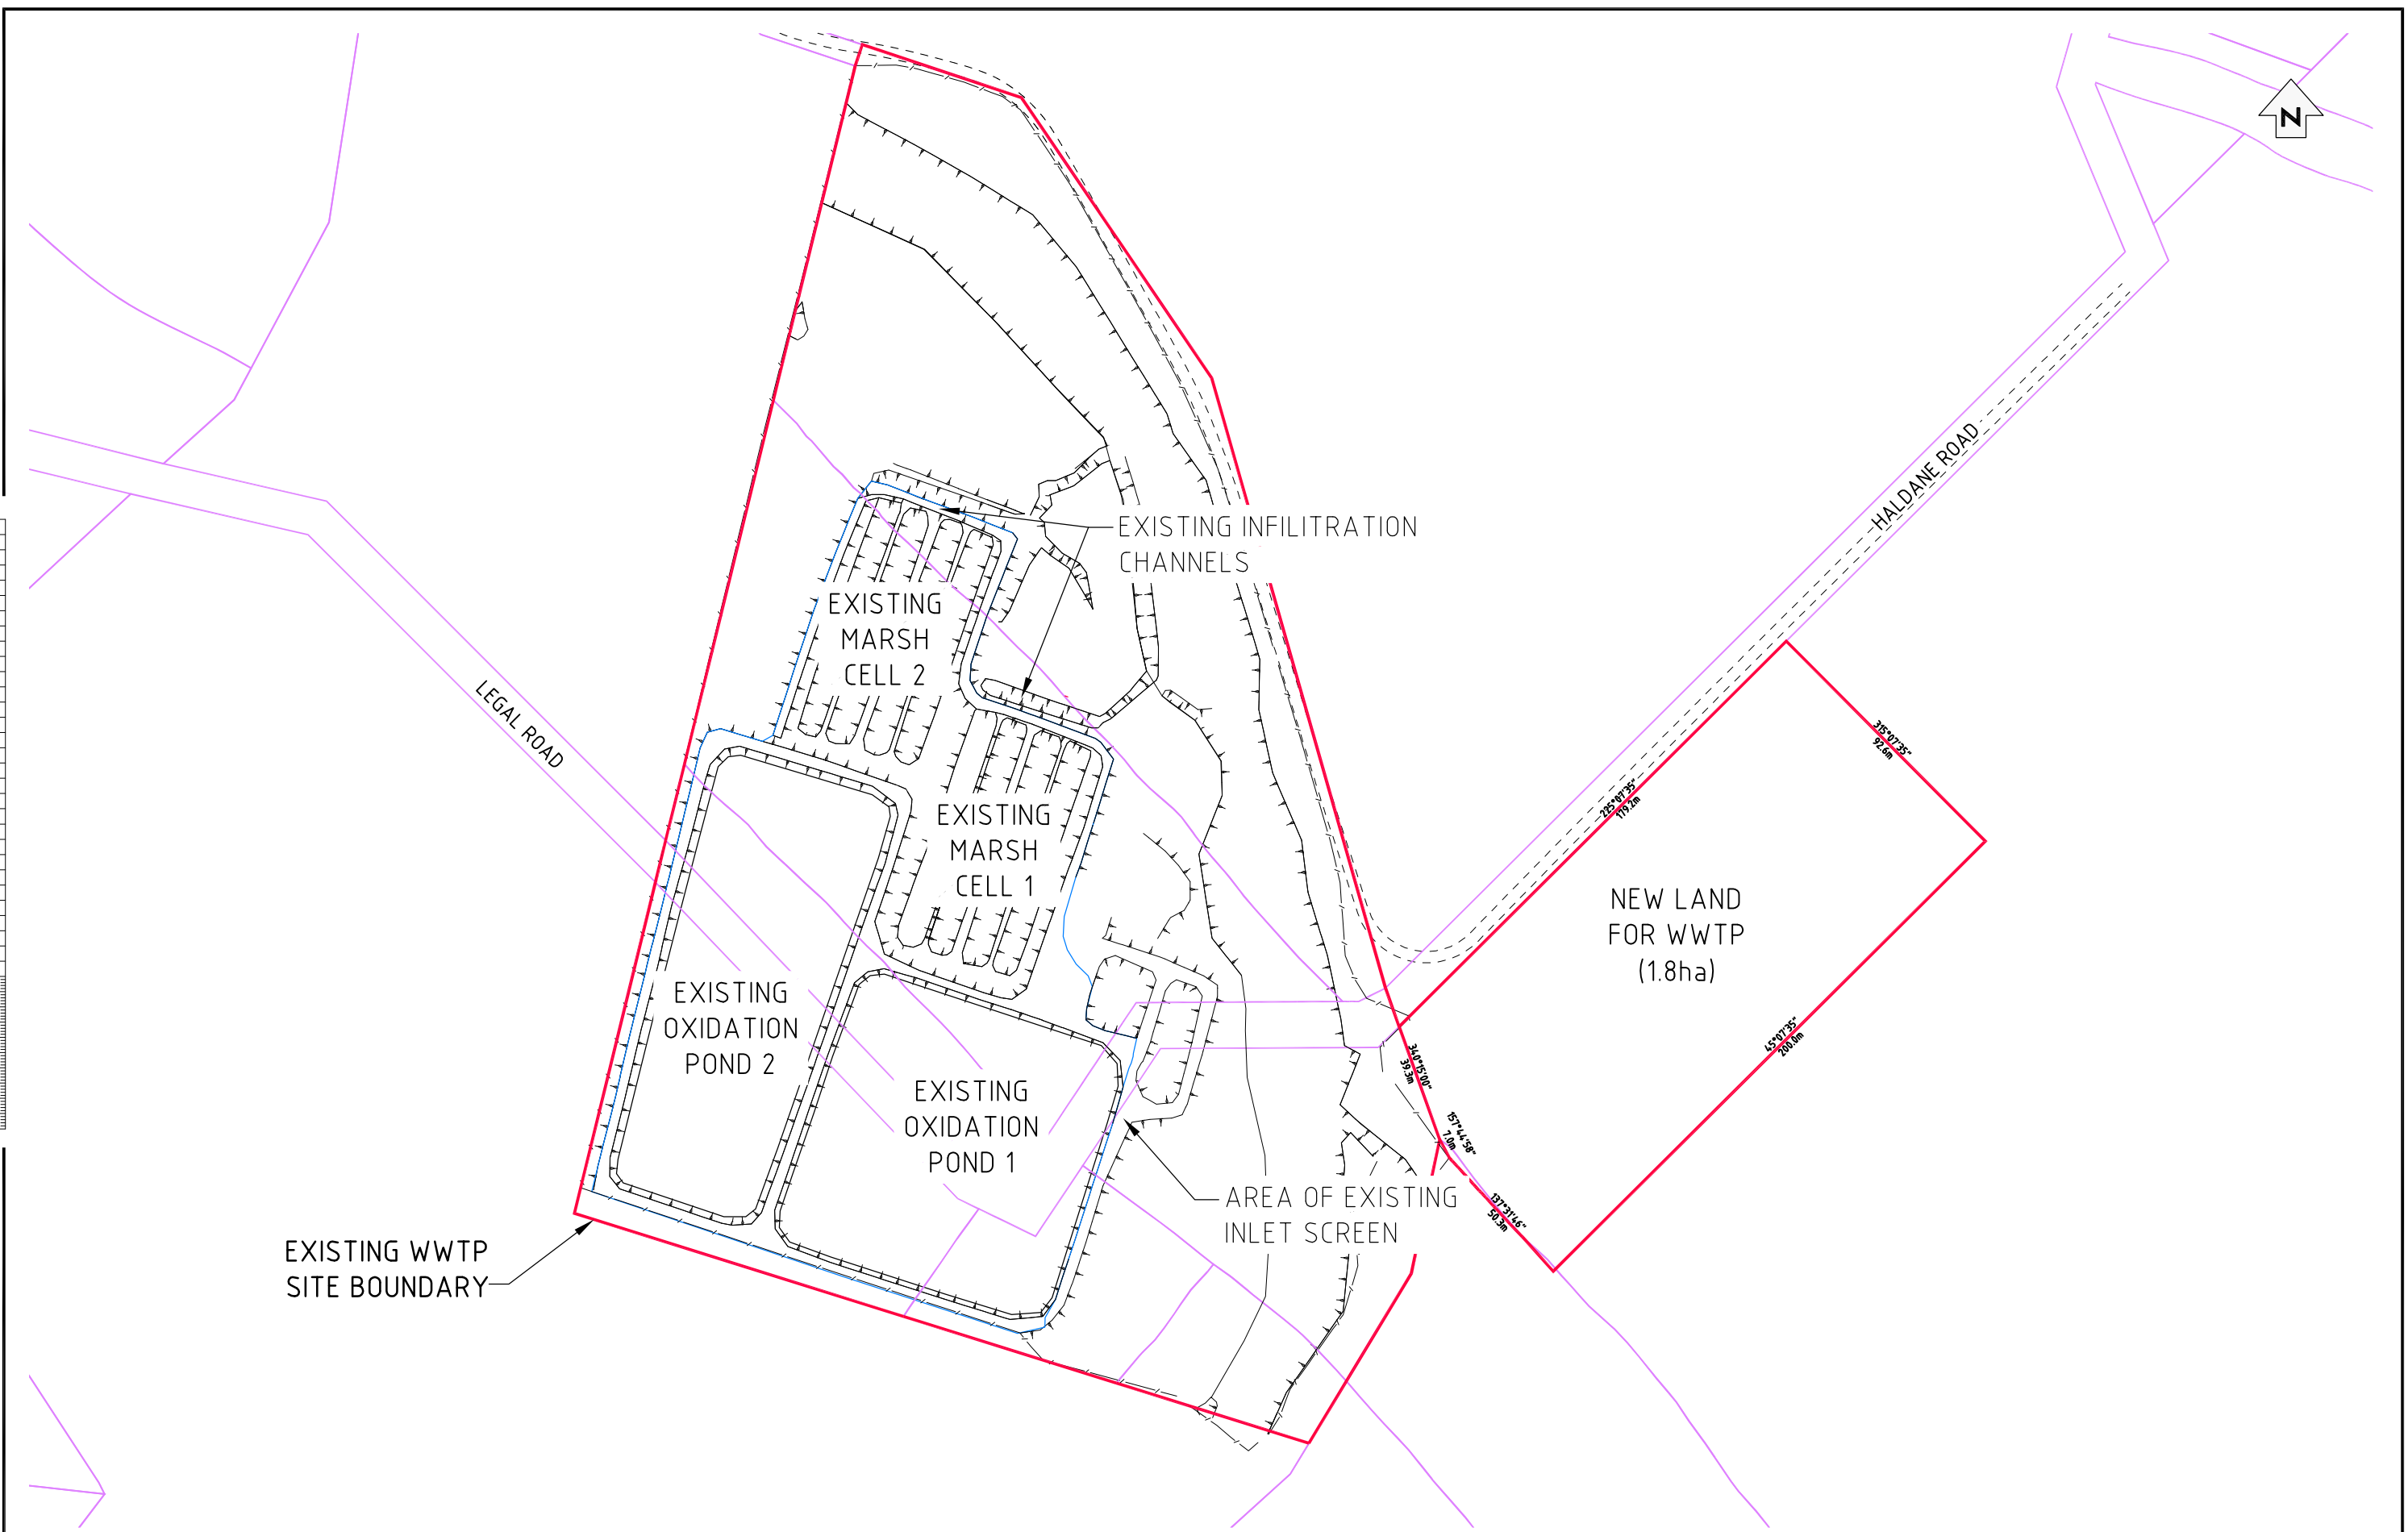


ORIGINAL SIZE **A1** DO NOT SCALE - IF IN DOUBT, ASK

 

REV	REVISIONS	DRAWN	CHECKED	APPROVED	DATE

FIELDBOOK		
SURVEYED		
DESIGNED		
DRAWN	BC	03/10
CHECKED		
REVIEWED		
APPROVED		

MWH Project No. **Z2404161**

APPROVED

ASSET ENGINEER

ENGINEERING MANAGER

- TAKAKA WWTP UPGRADE

EXISTING SITE PLAN

NOT FOR CONSTRUCTION

Status Stamp: **WORKING PLOT**

Date Stamp: **11/08/2010**

SCALES **(A1)** 1:1000

TDC Plan No. **SK03 A**

Sheet No. **SK03 A**

Rev. **A**