

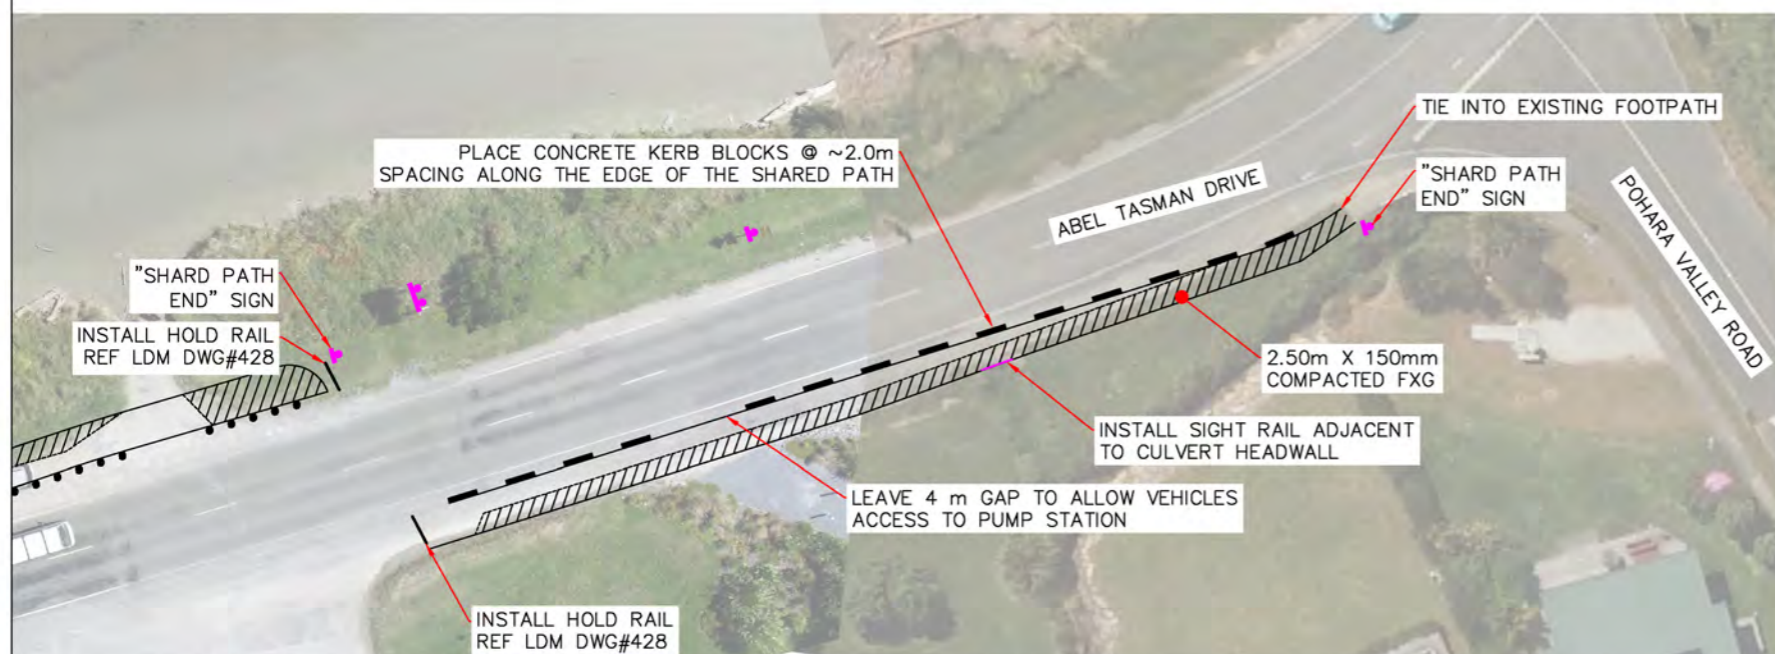
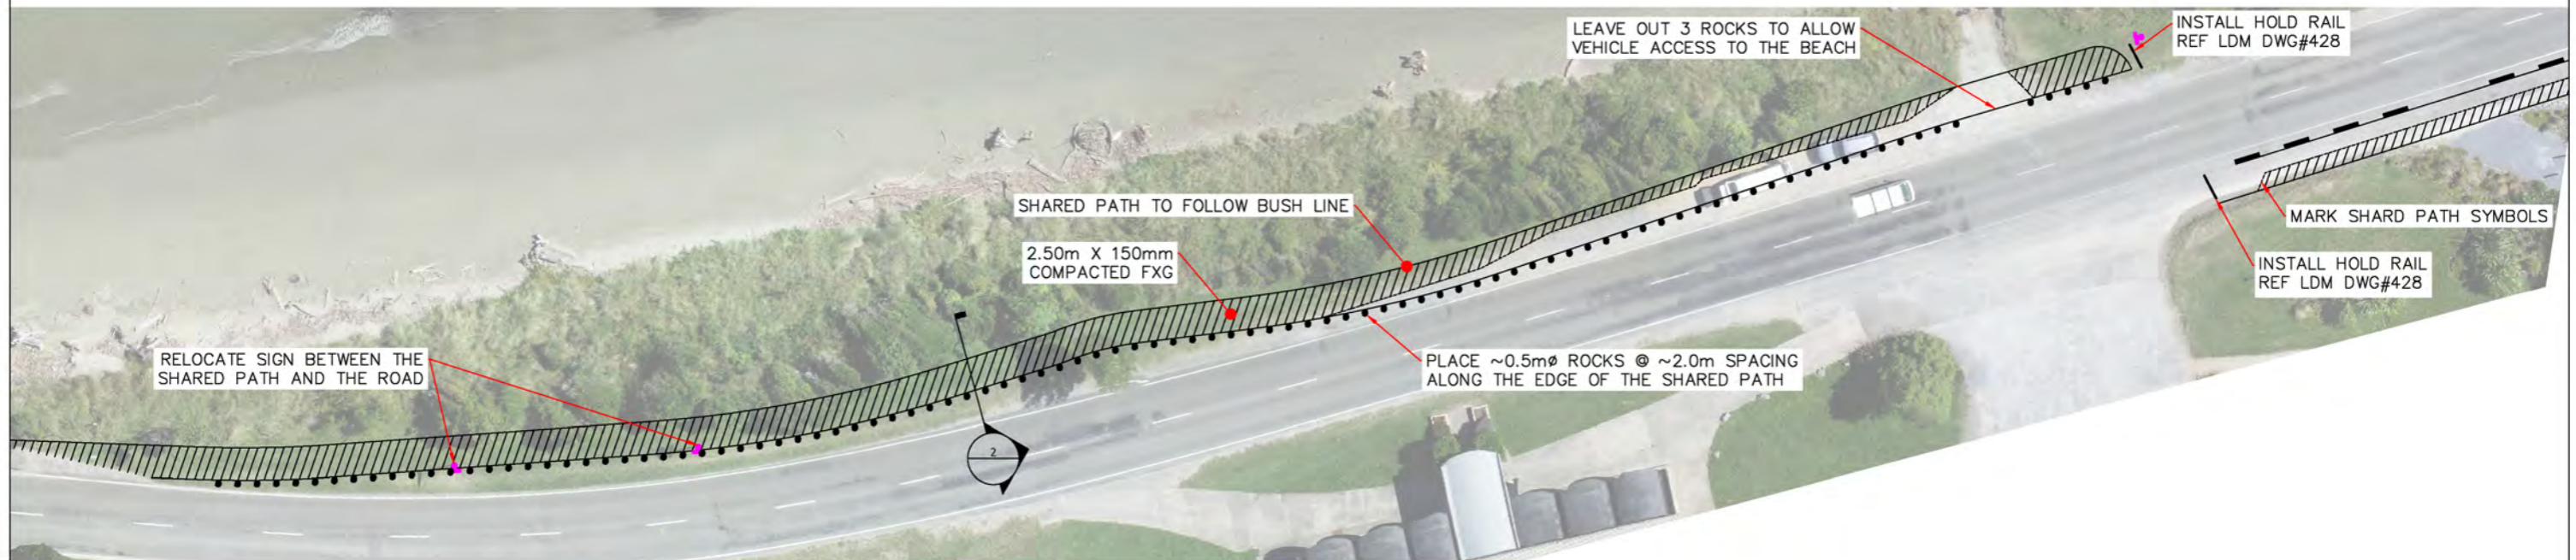



DRAWING VERSION	REV DATE	DESIGNED	Approved	Approved Date	
		R Deck	J McPerson	22-03-23	Pohara Shared Path Abel Tasman Drive
		Drawn			
		R Deck	1:250 (A1) 1:500 (A3)		Shared Path Layout Plan

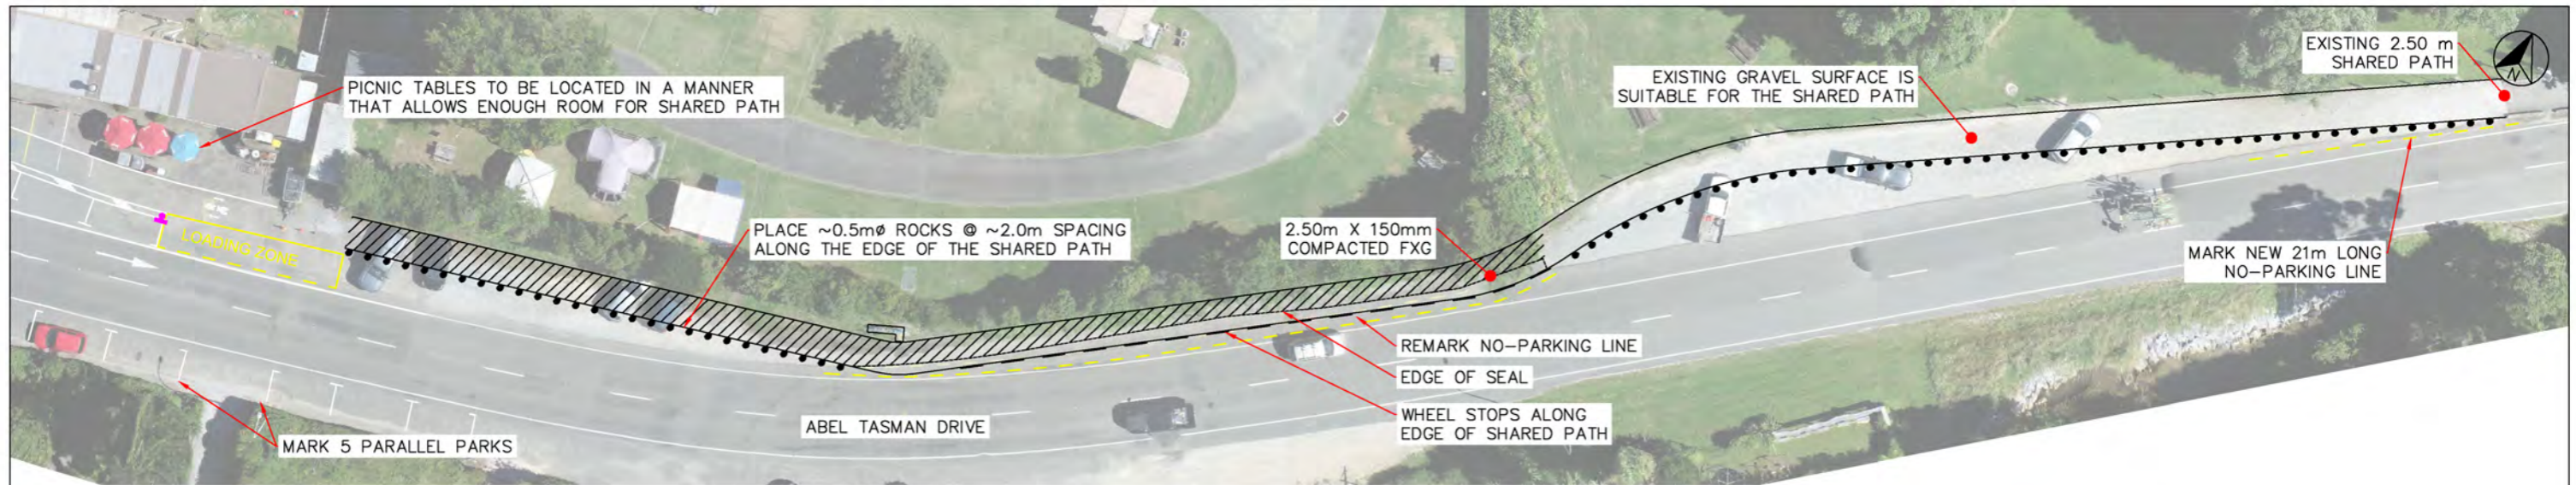


DRAWING VERSION	REV DATE	DESIGNED	Approved	Approved Date	
		R Deck	J McPherson	22-03-23	Pohara Shared Path Abel Tasman Drive
		Drawn			
		R Deck	1:250 (A1) 1:500 (A3)		Shared Path Layout Plan

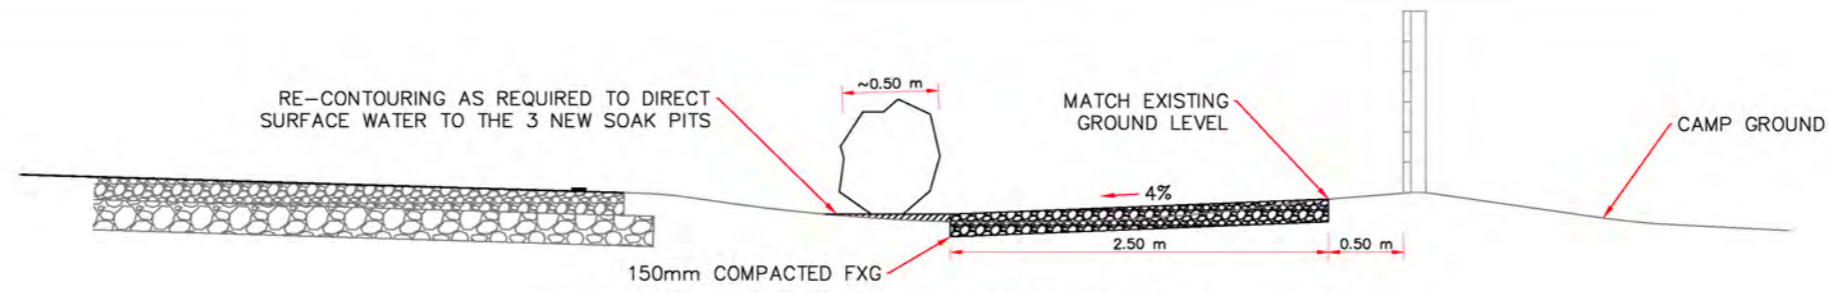

1 TYPICAL CROSS SECTION
Scale: 1:25 (A1) 1:50 (A3)

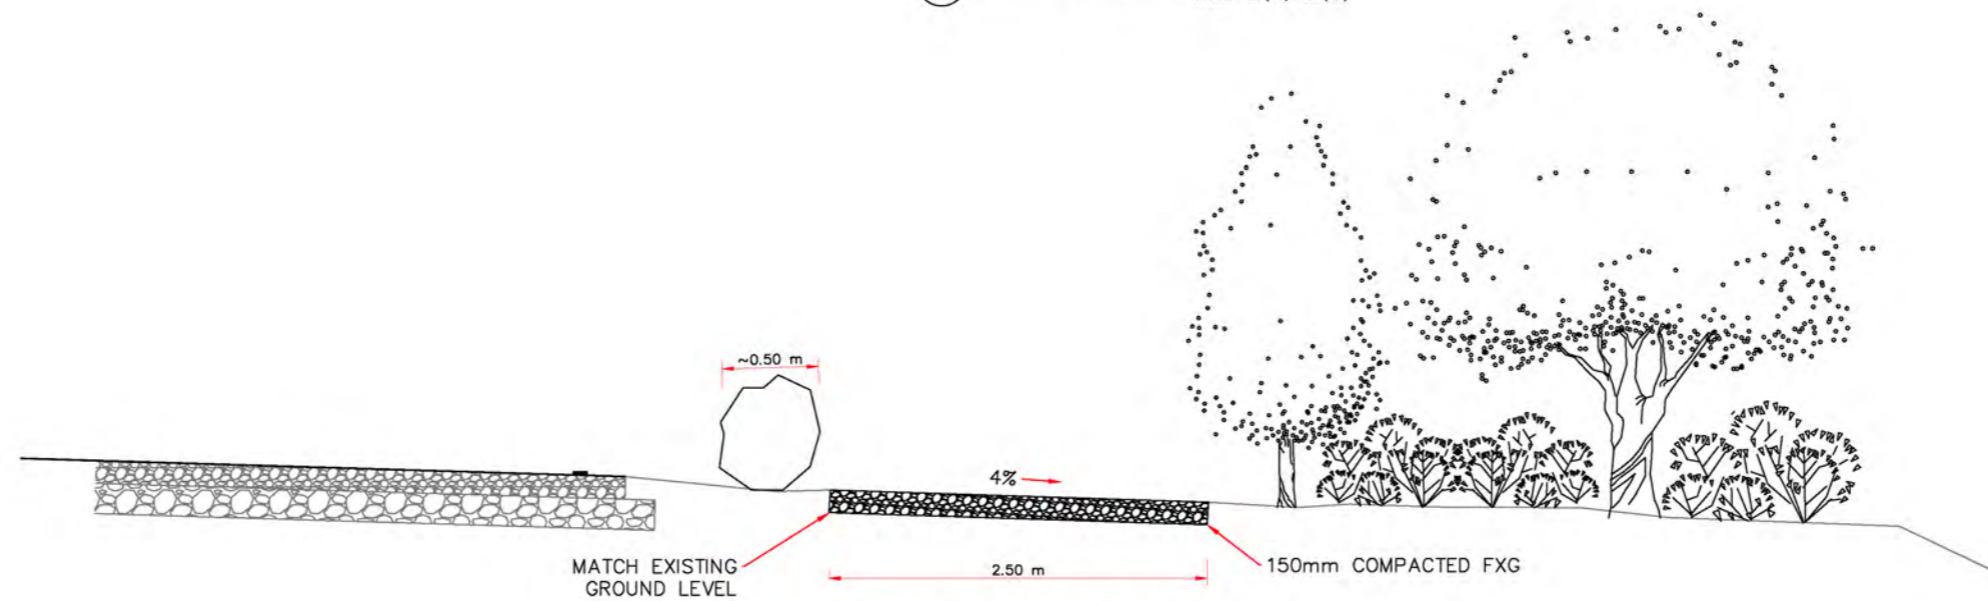


2 TYPICAL CROSS SECTION
Scale: 1:25 (A1) 1:50 (A3)

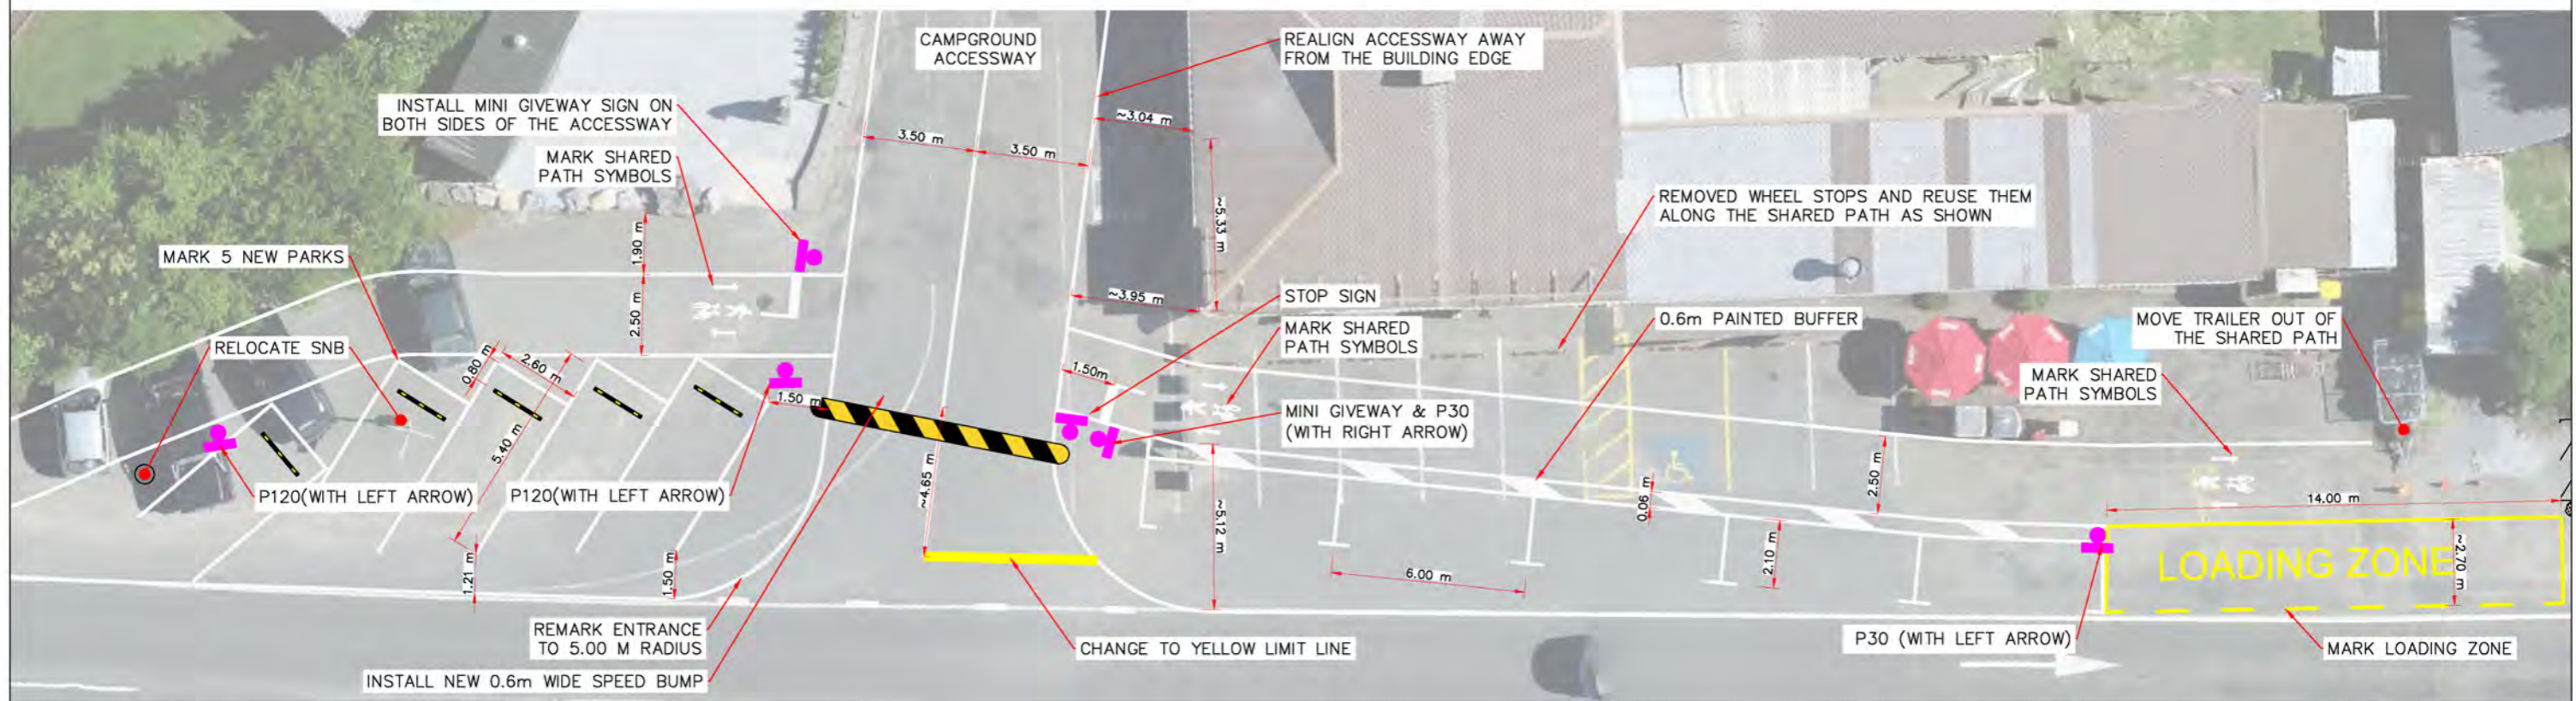

3 POHARA STORE LINE MARKING LAYOUT
Scale: 1:100 (A1) 1:200 (A3)

	DRAWING VERSION	REV DATE	DESIGNED	Approved	Approved Date	Pohara Shared Path Abel Tasman Drive
			R Deck	J McPerson	22-03-23	
			Drawn			Typical Cross-sections
			R Deck	1:25 (A1) 1:50 (A3)		

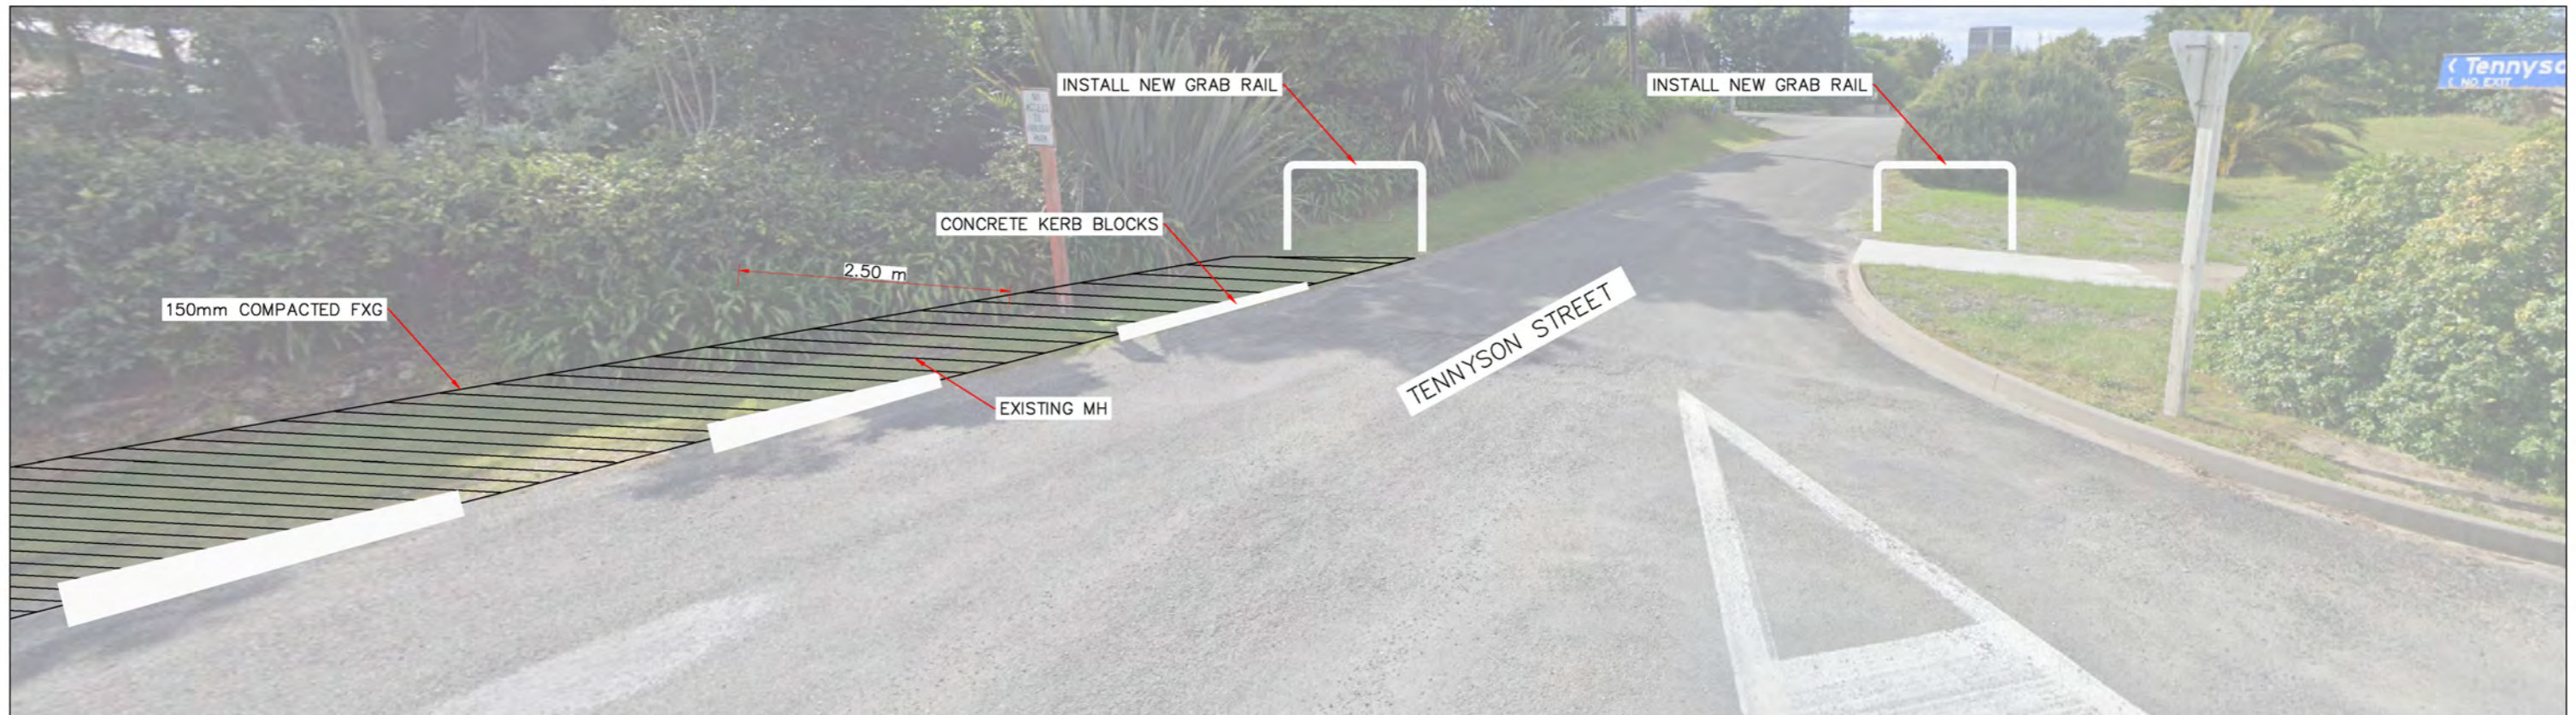

④ SELWYN ST TO TENNYSON ST LINK
NOT TO SCALE



⑤ SELWYN ST TO TENNYSON ST LINK
NOT TO SCALE



DRAWING VERSION	REV DATE	DESIGNED	Approved	Approved Date	
		R Deck	J McPerson	22-03-23	Pohara Shared Path Abel Tasman Drive
		Drawn			
		R Deck	1:25 (A1) 1:50 (A3)		SELWYN ST TO TENNYSON ST LINK