




OLIVE ESTATE LIFESTYLE VILLAGE
CARE FACILITY HILL STREET BLOCK
RICHMOND, NELSON

drawing	scale	file	sheet	revision	issue
Site Plan	1:500	12.689	Sk.8		Resource Consent
ALL MEASUREMENTS TO BE CONFIRMED ON SITE BEFORE COMMENCING ANY CONSTRUCTION.					









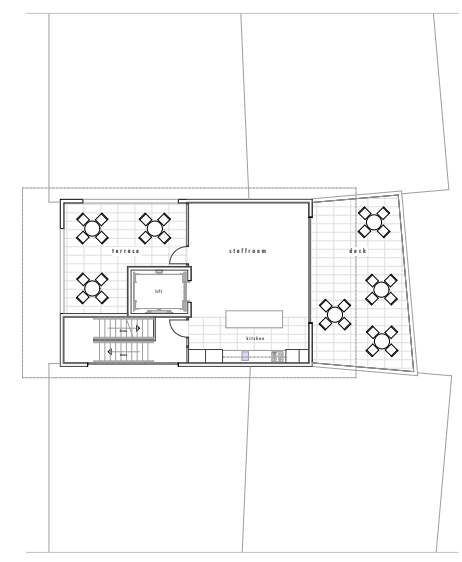

OLIVE ESTATE LIFESTYLE VILLAGE
CARE FACILITY HILL STREET B L O C K
RICHMOND, NELSON


drawing	scale	file	sheet	revision	issue
Upper Floor Plan Top Floor Plan	1:200	12.689	SK.11		Resource Consent

ALL MEASUREMENTS TO BE CONFIRMED ON SITE BEFORE COMMENCING ANY CONSTRUCTION.

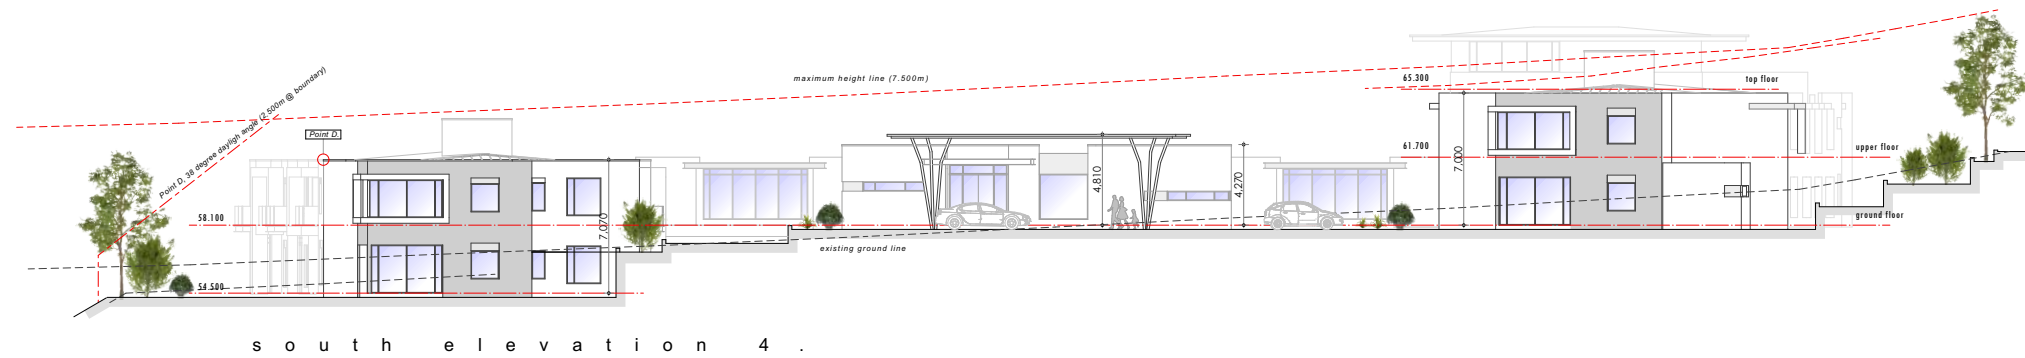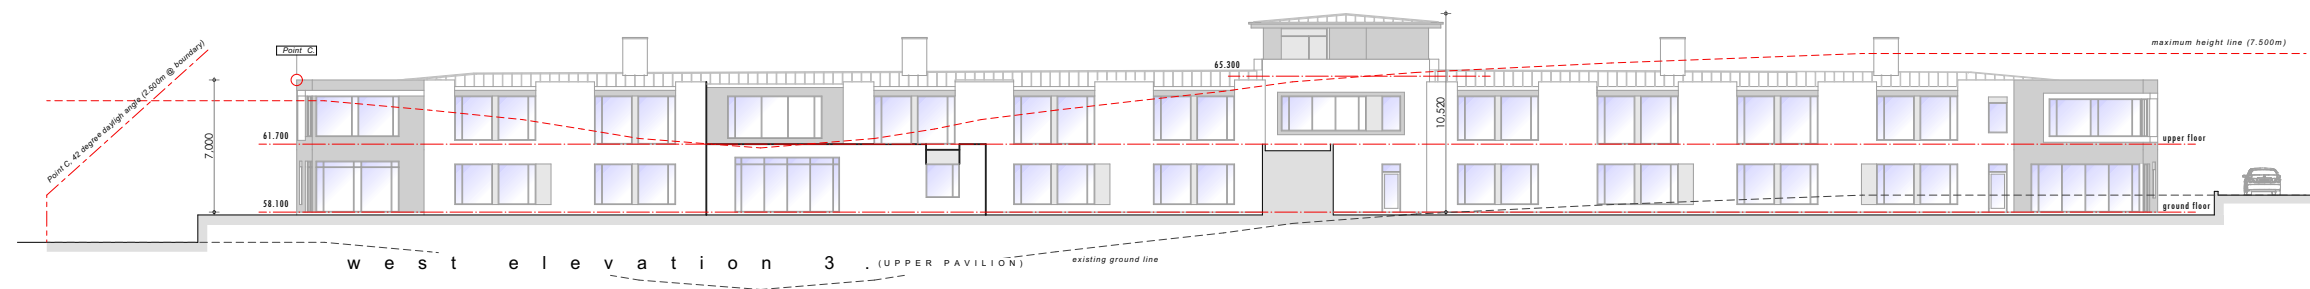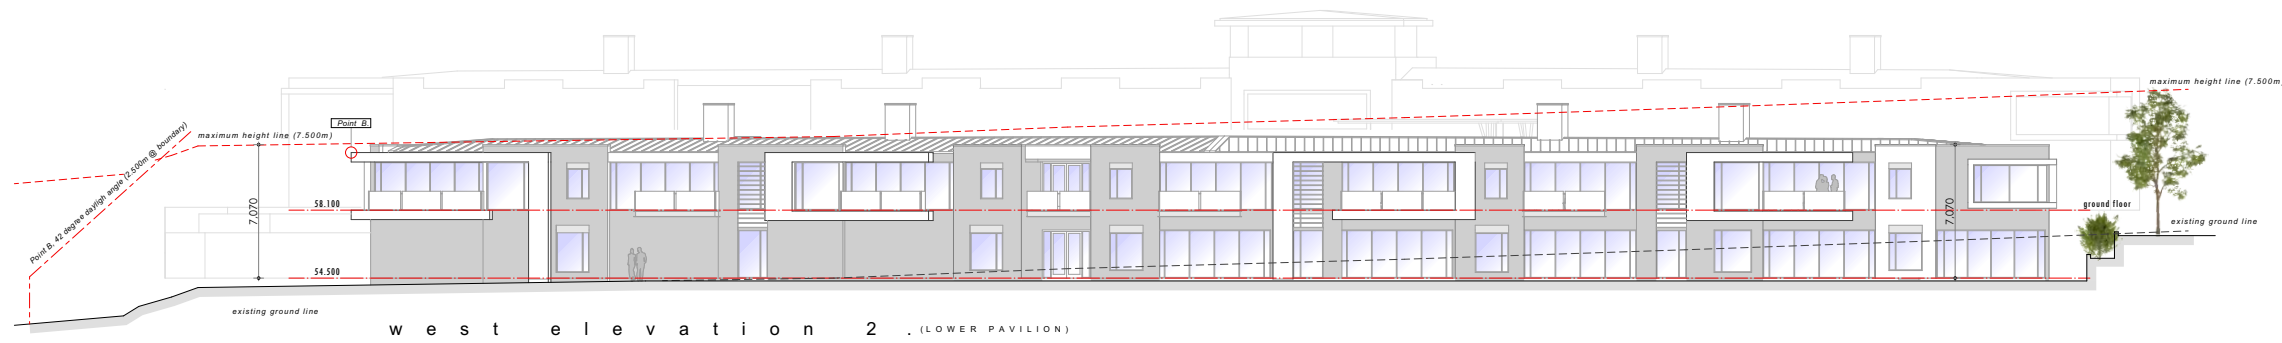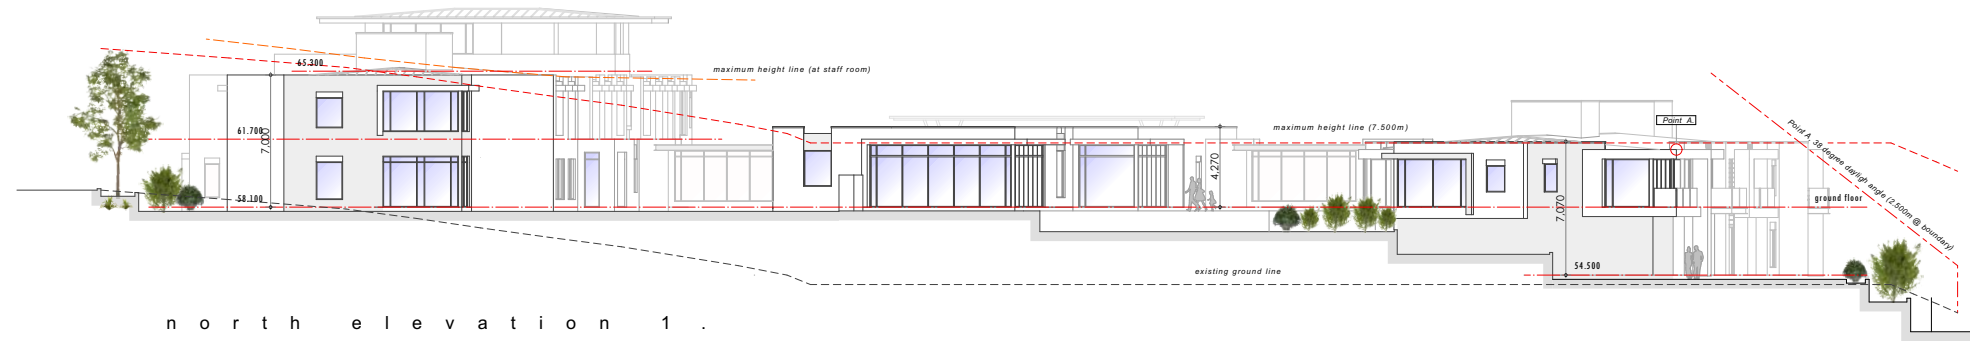





e a s t e l e v a t i o n 5 .

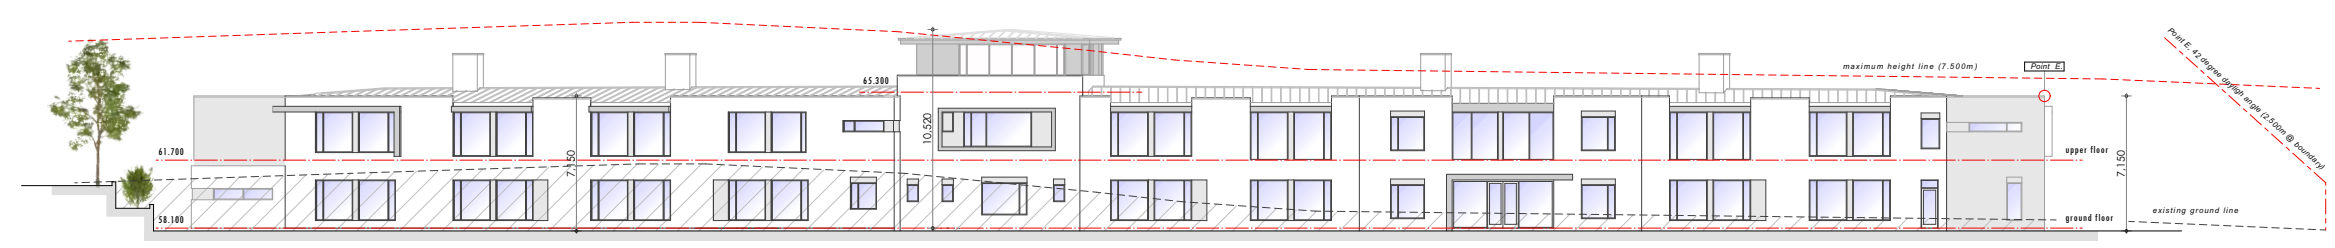


e a s t e l e v a t i o n 6 .

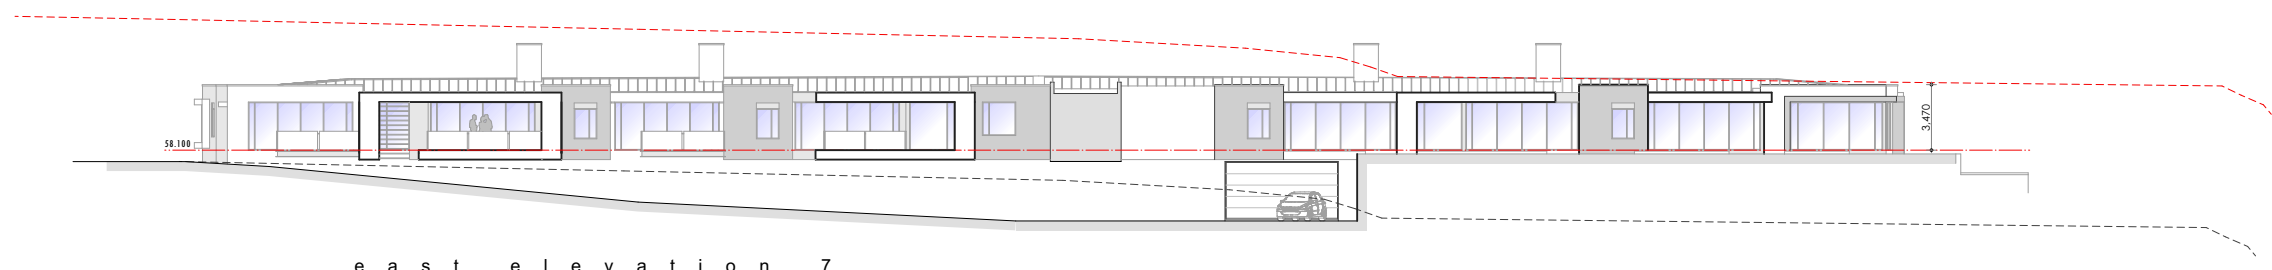


e a s t e l e v a t i o n 7 .

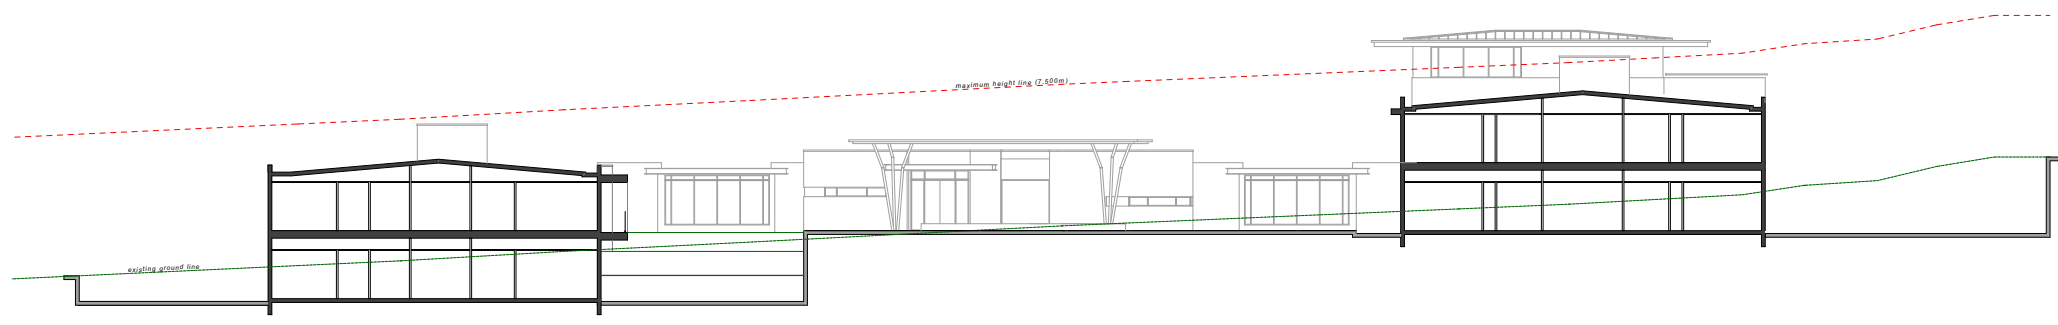


Cross Section A

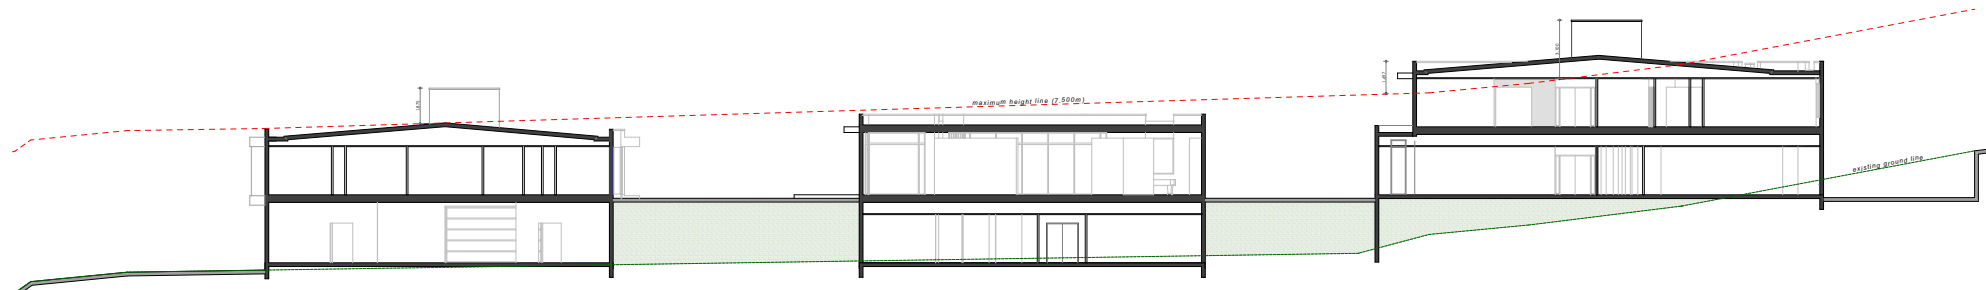


Cross Section B

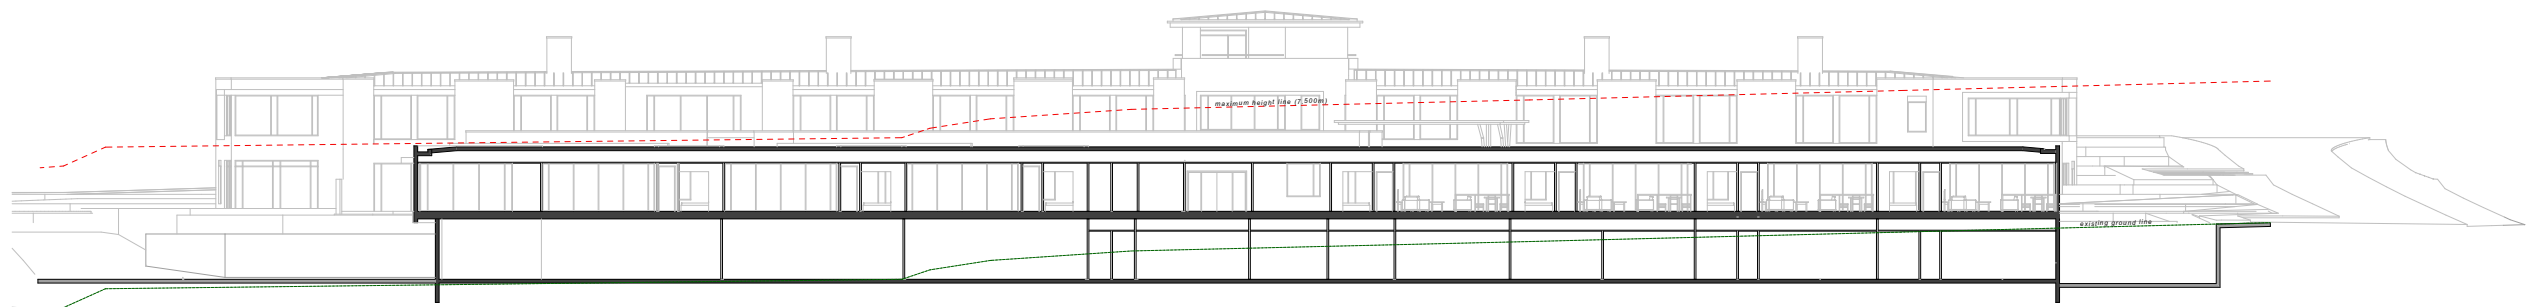

Cross Section C

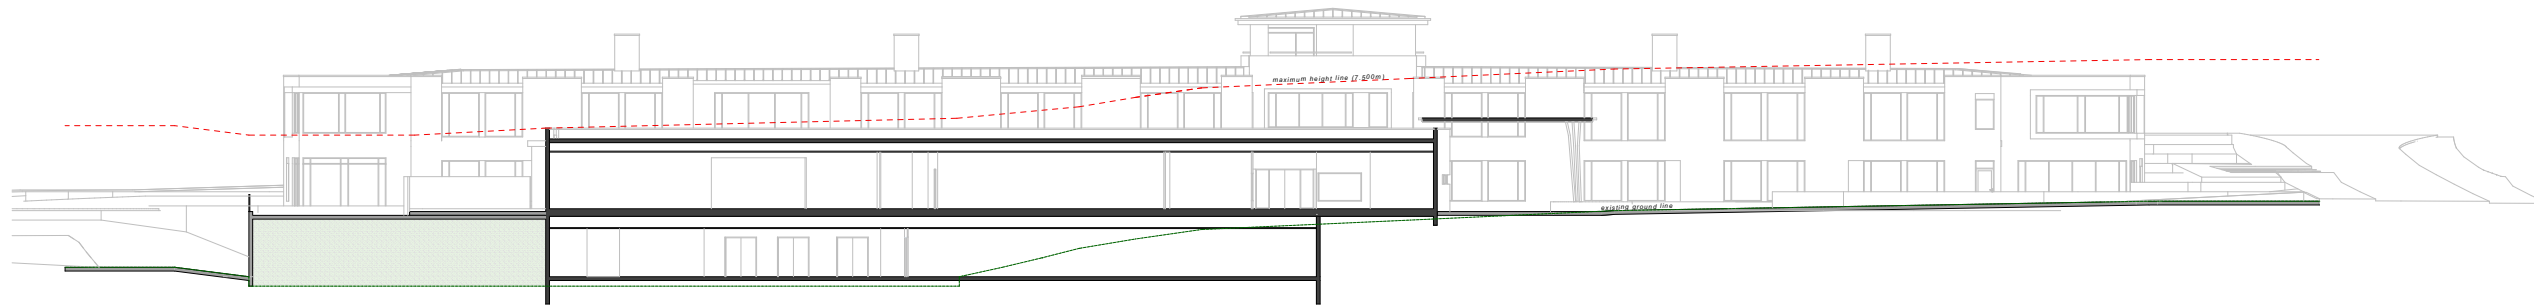

Cross Section D

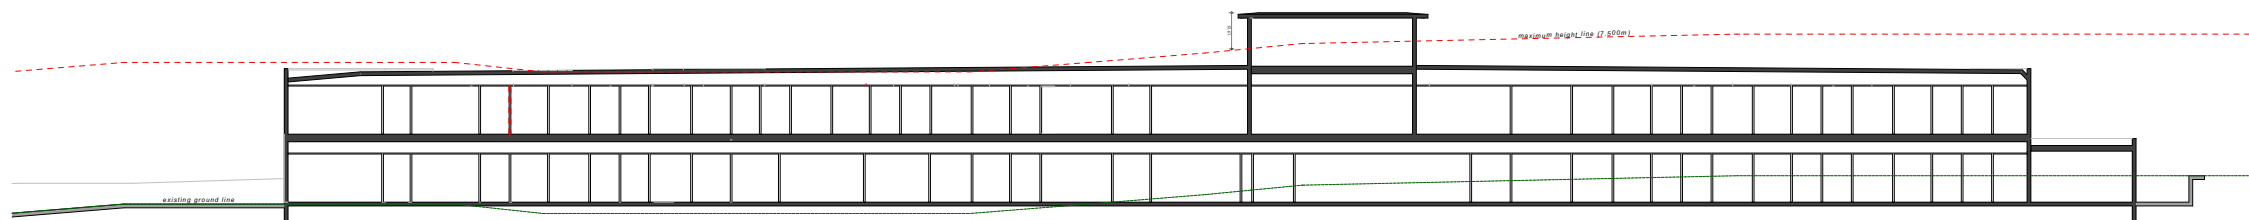

Cross Section E