

5.0 HILL STREET RENDERS

5.1 RENDER VIEW 1



OLIVE ESTATE HILL STREET BLOCK - HEARING


17115 3RD AMENDMENT - 06.10.2020

RESOURCE CONSENT PACKAGE APPLICATION:	DATE:
LODGED	28.06.2019
1ST AMENDMENT	04.03.2020
2ND AMENDMENT	18.09.2020
3RD AMENDMENT - THIS DOCUMENT	06.10.2020

041 canopy

5.0 HILL STREET RENDERS

5.2 RENDER VIEW 2

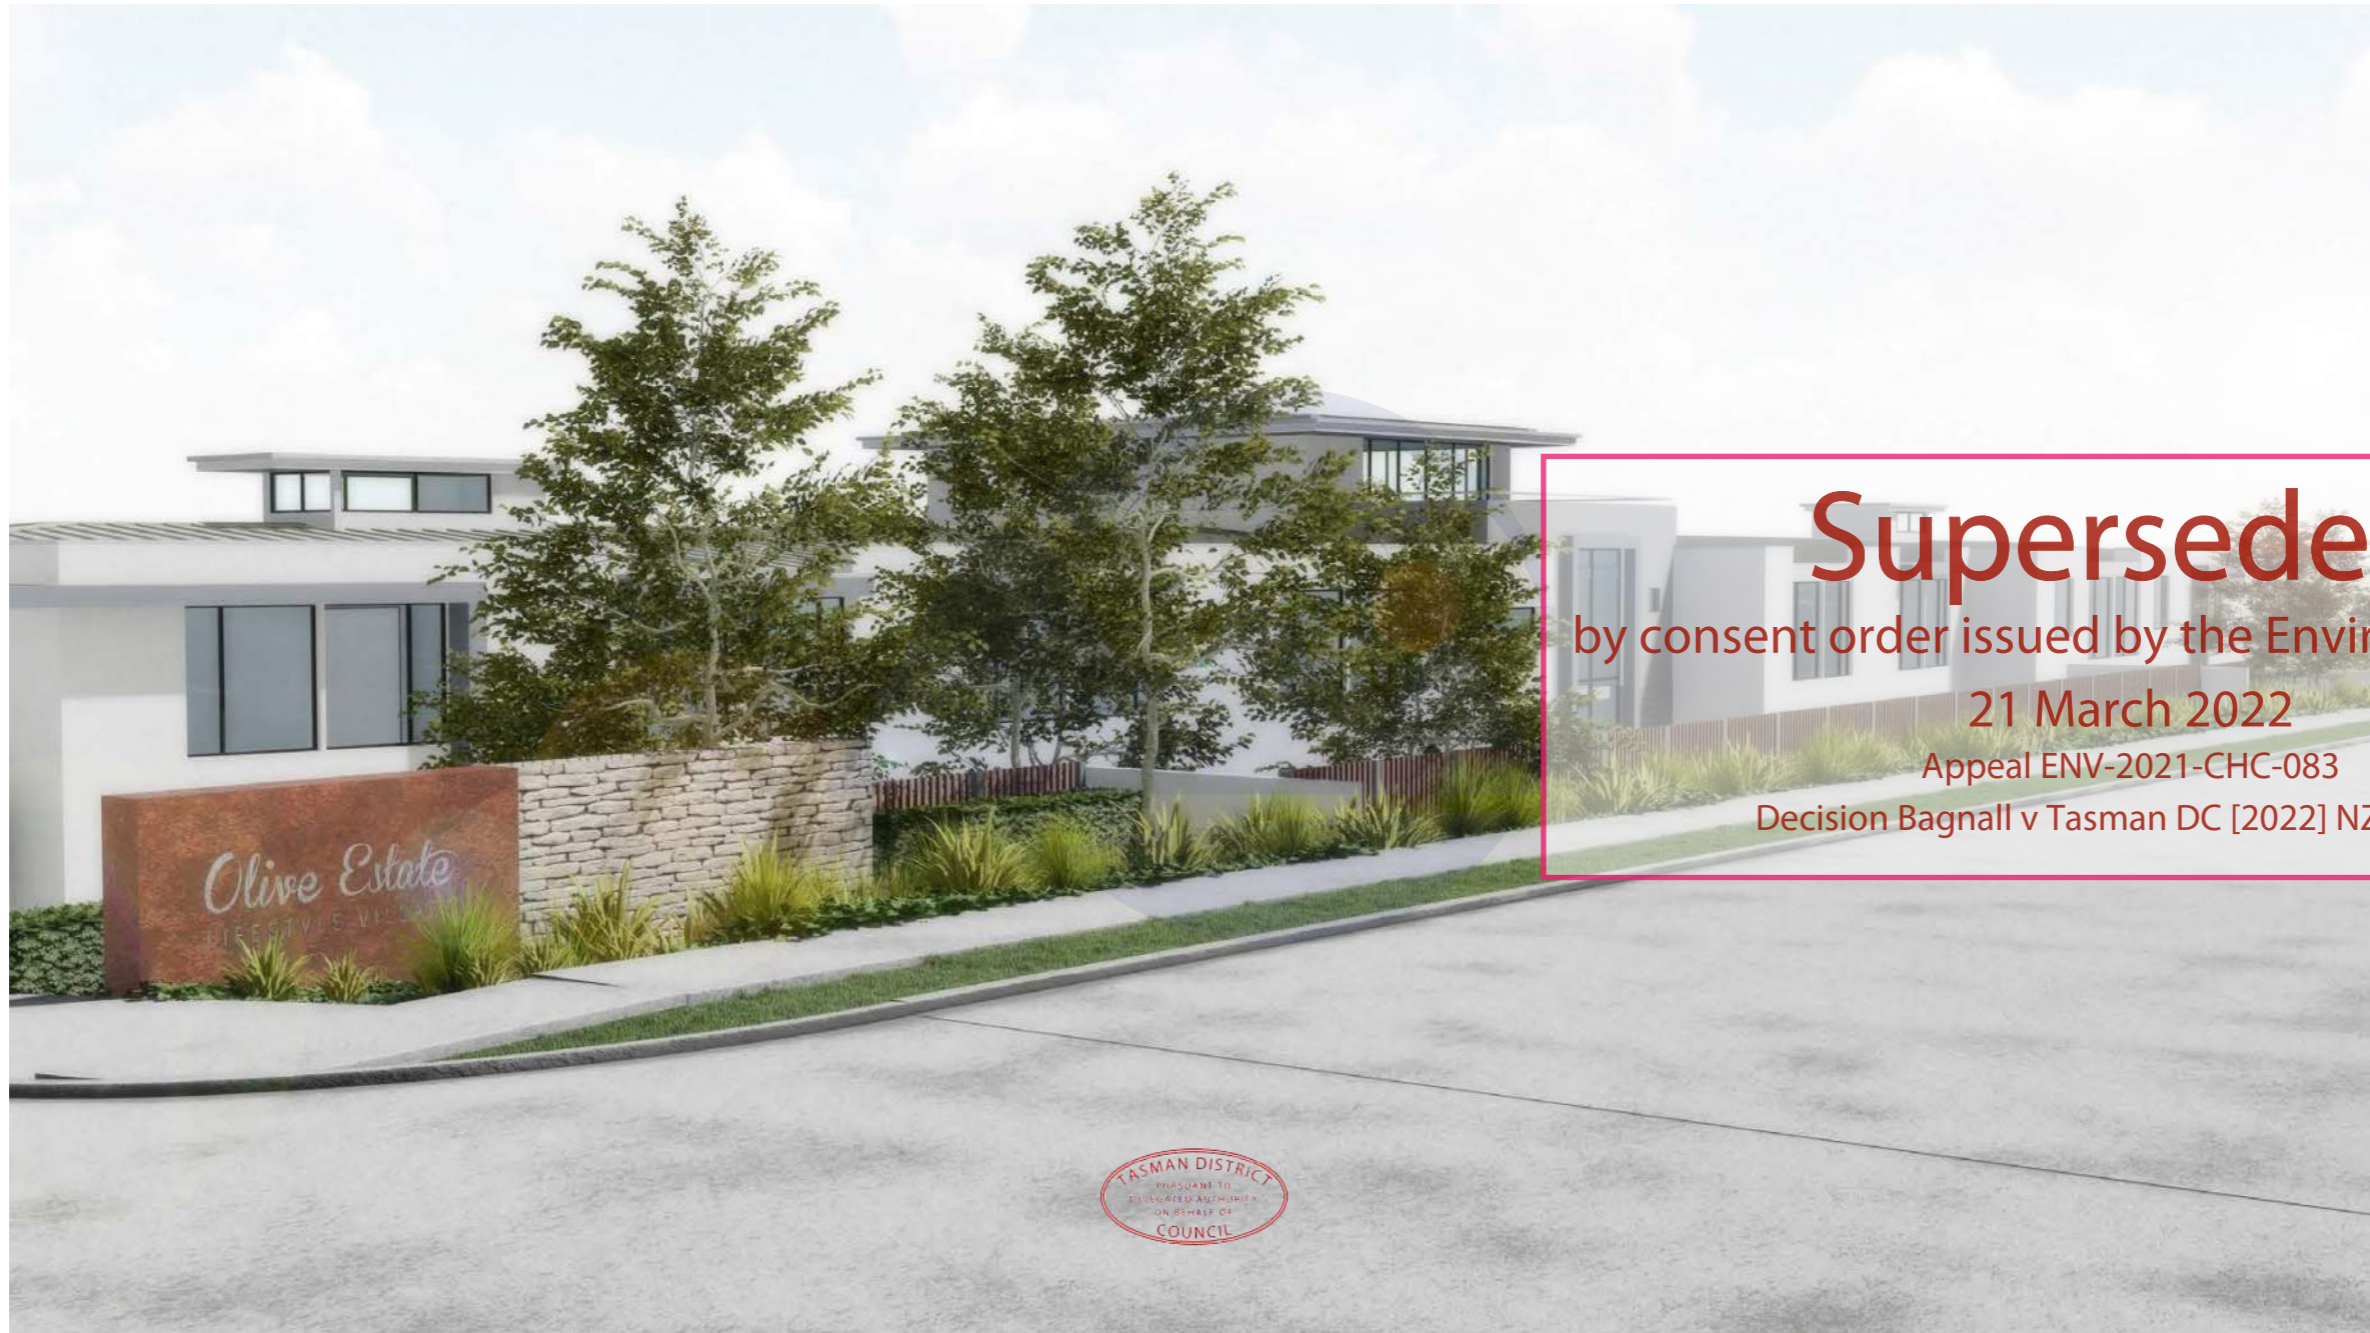

OLIVE ESTATE HILL STREET BLOCK - HEARING

17115 3RD AMENDMENT - 06.10.2020

RESOURCE CONSENT PACKAGE APPLICATION:	DATE:
LODGED	28.06.2019
1ST AMENDMENT	04.03.2020
2ND AMENDMENT	18.09.2020
3RD AMENDMENT - THIS DOCUMENT	06.10.2020

042 canopy

5.0 HILL STREET RENDERS

5.3 RENDER VIEW 3




OLIVE ESTATE HILL STREET BLOCK - HEARING

17115 3RD AMENDMENT - 06.10.2020

RESOURCE CONSENT PACKAGE APPLICATION:	DATE:
LODGED	28.06.2019
1ST AMENDMENT	04.03.2020
2ND AMENDMENT	18.09.2020
3RD AMENDMENT - THIS DOCUMENT	06.10.2020


043 canopy

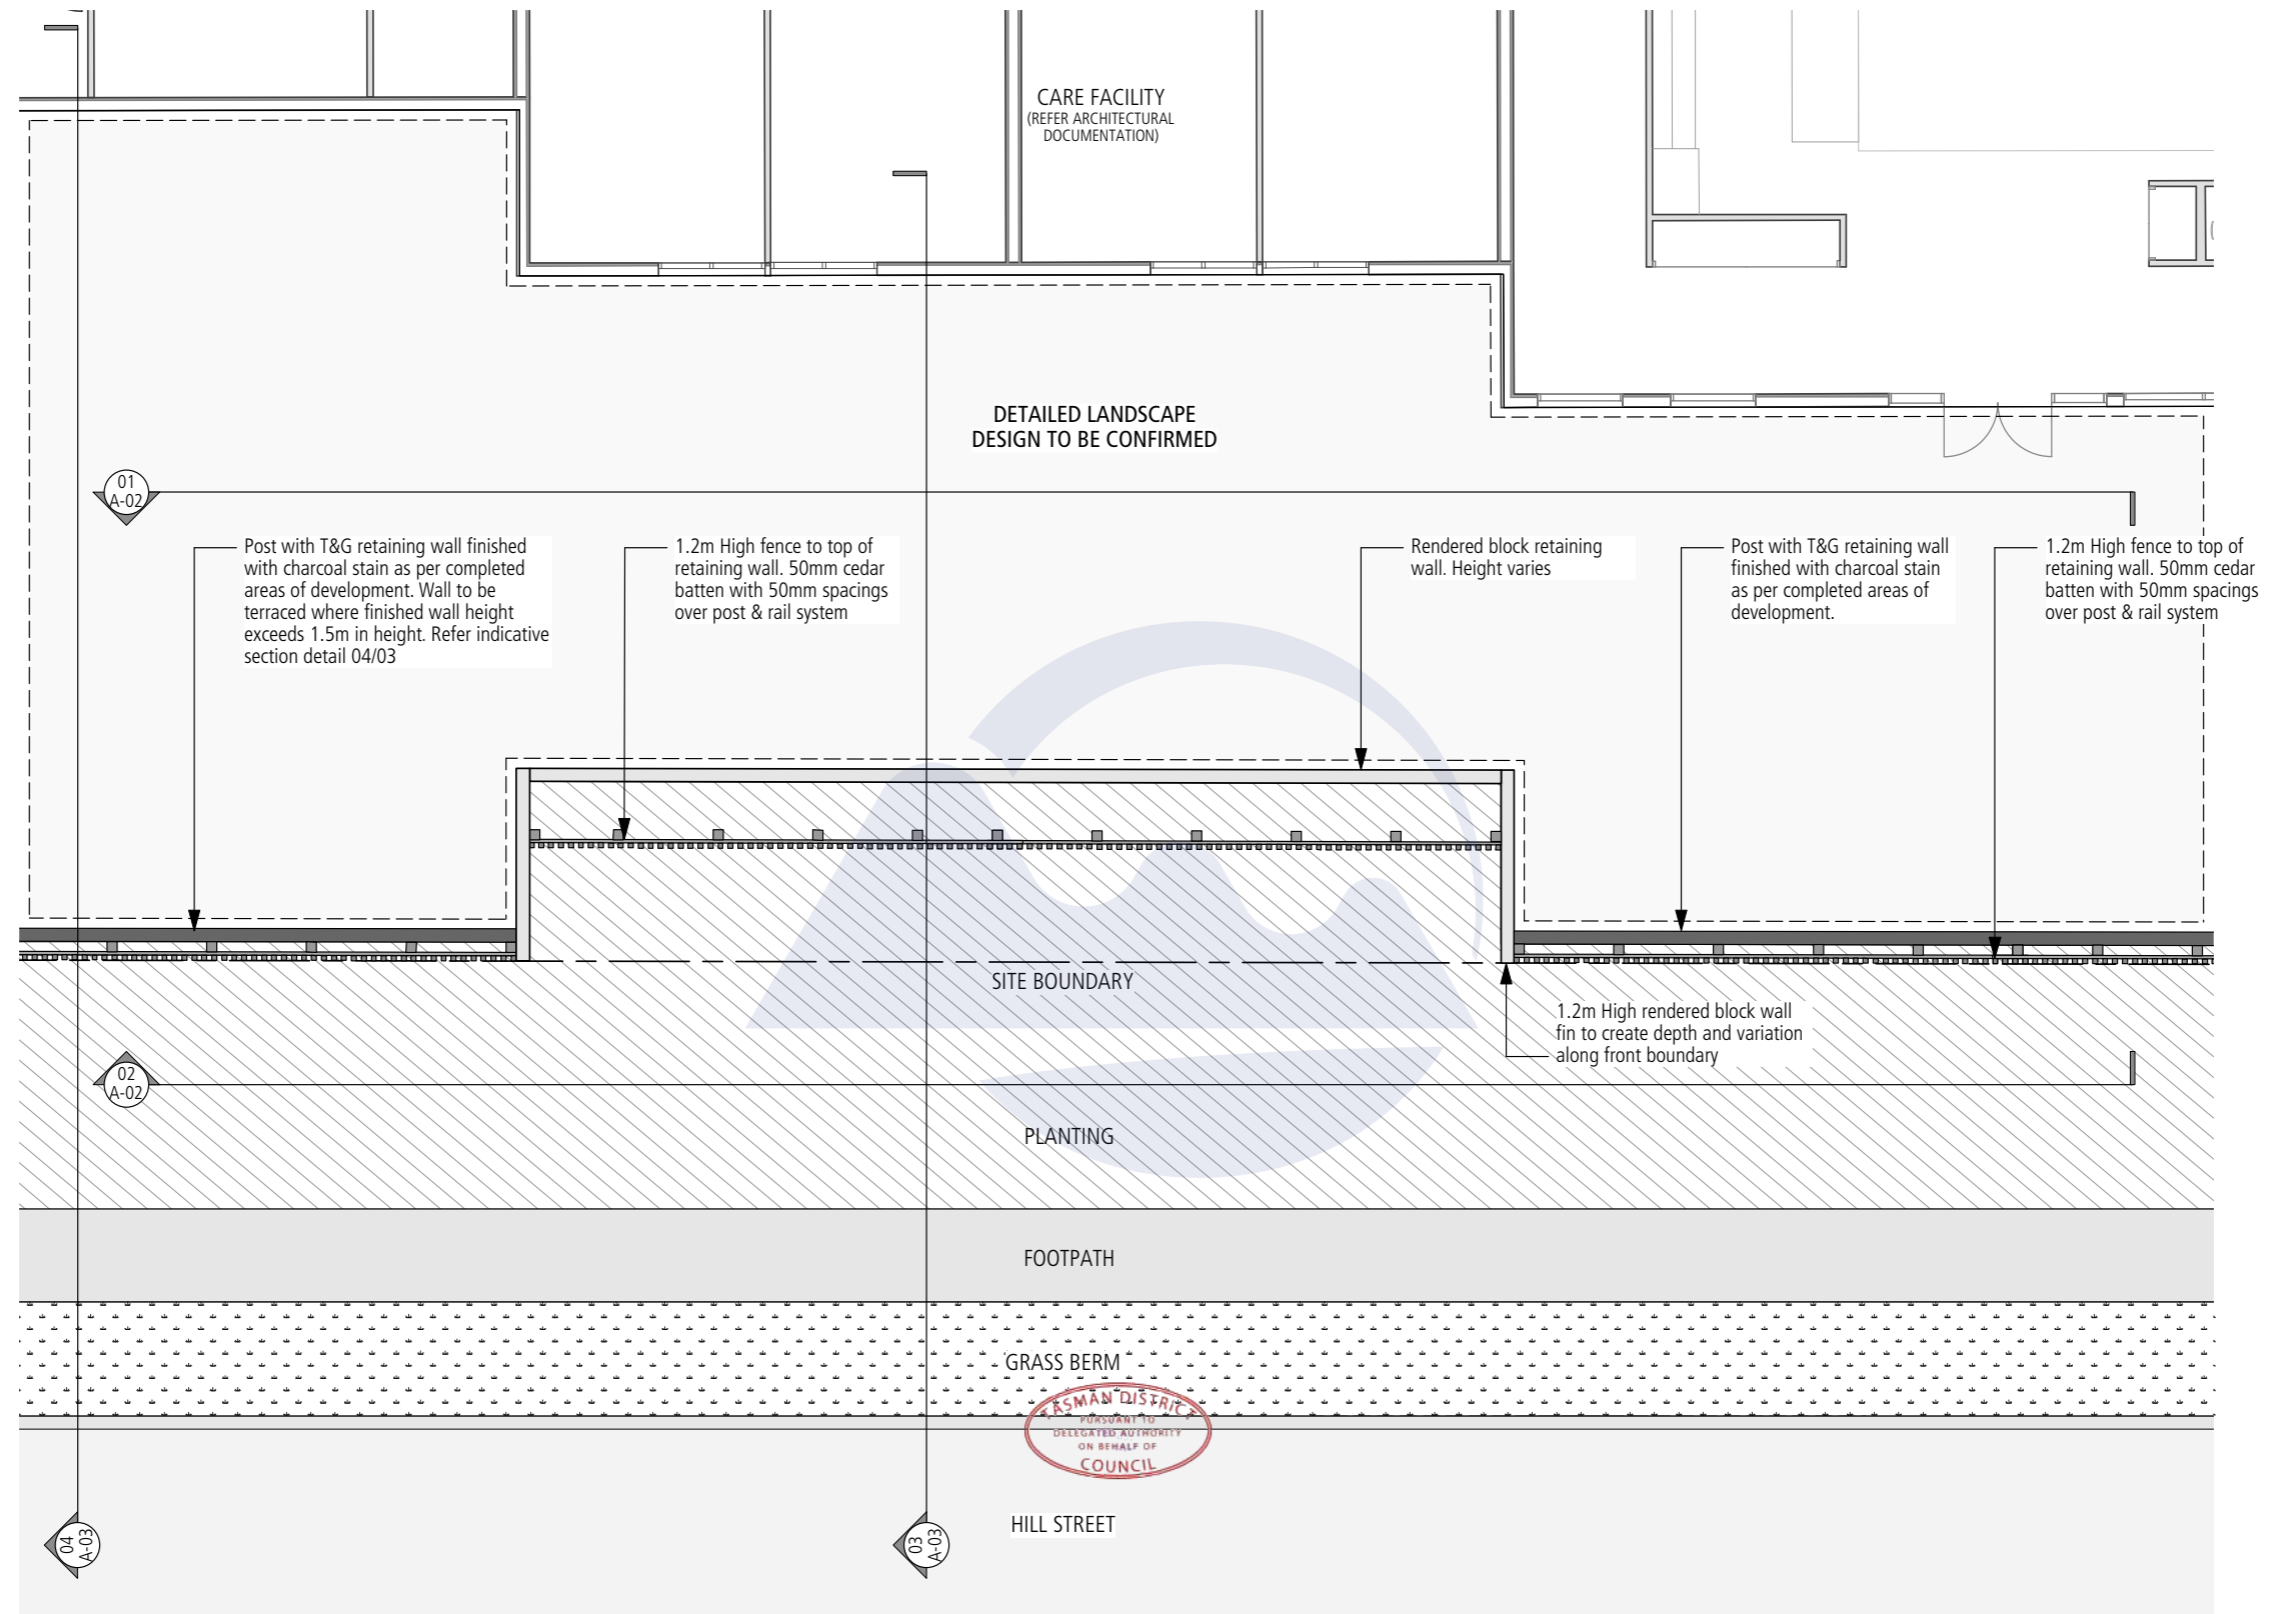

OLIVE ESTATE HILL STREET BLOCK - HEARING
17115 3RD AMENDMENT - 06.10.2020


RESOURCE CONSENT PACKAGE APPLICATION:	DATE:
LODGED	28.06.2019
1ST AMENDMENT	04.03.2020
2ND AMENDMENT	18.09.2020
3RD AMENDMENT - THIS DOCUMENT	06.10.2020

044 canopy

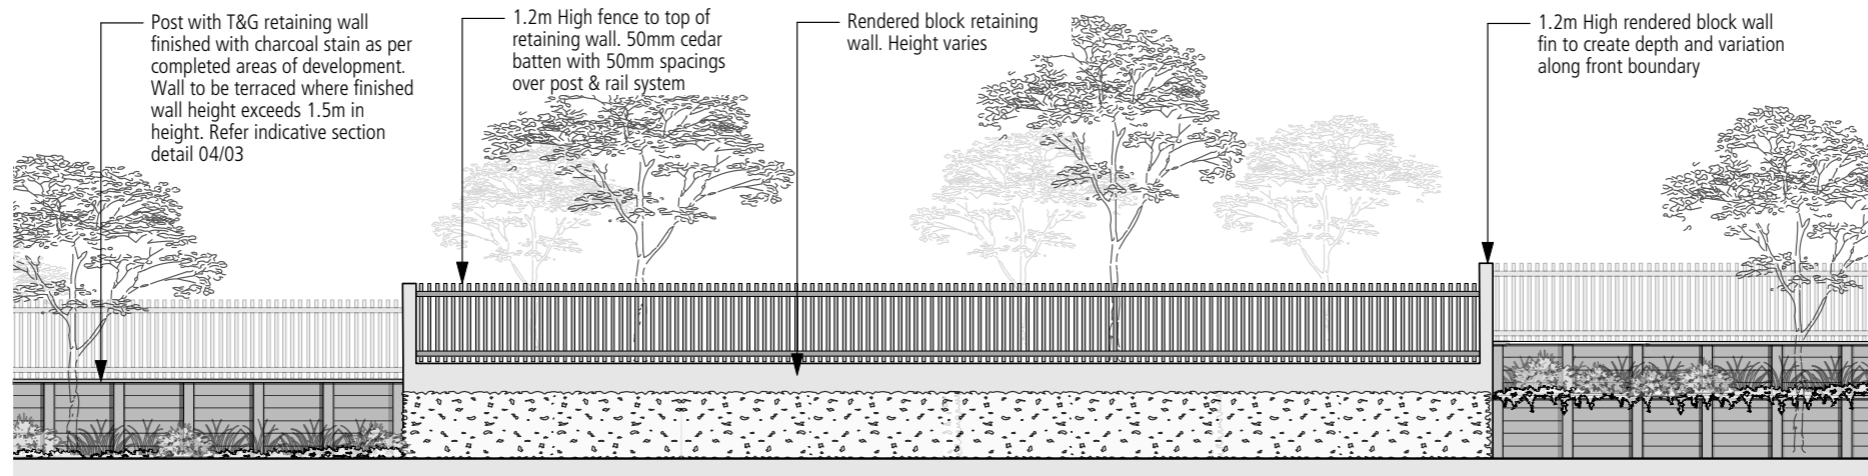

0 1 - NORTHERN ELEVATION - 1:100 @ A3


Superseded
 by consent order issued by the Environment Court
 21 March 2022
 Appeal ENV-2021-CHC-083
 Decision Bagnall v Tasman DC [2022] NZEnvC 37

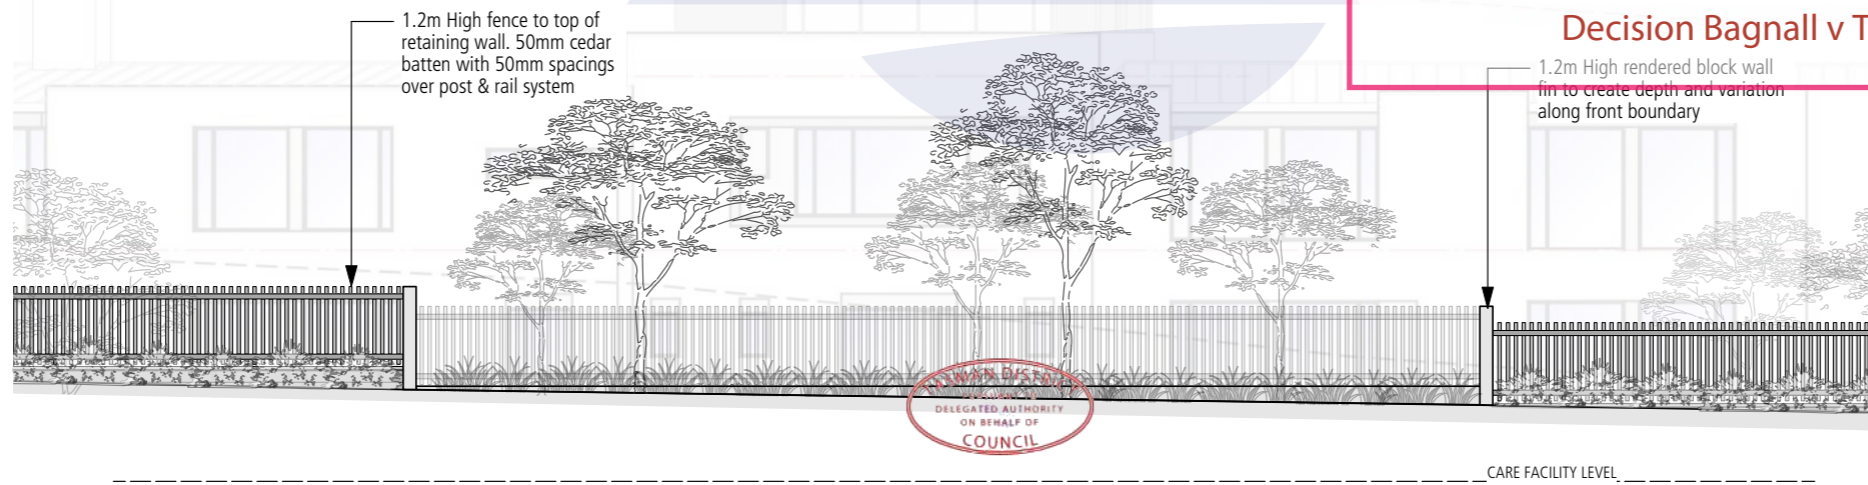


0 2 - HILL STREET ELEVATION - 1:100 @ A3

OLIVE ESTATE HILL STREET BLOCK - HEARING
 17115 3RD AMENDMENT - 06.10.2020

RESOURCE CONSENT PACKAGE APPLICATION:	DATE:
LODGED	28.06.2019
1ST AMENDMENT	04.03.2020
2ND AMENDMENT	18.09.2020
3RD AMENDMENT - THIS DOCUMENT	06.10.2020

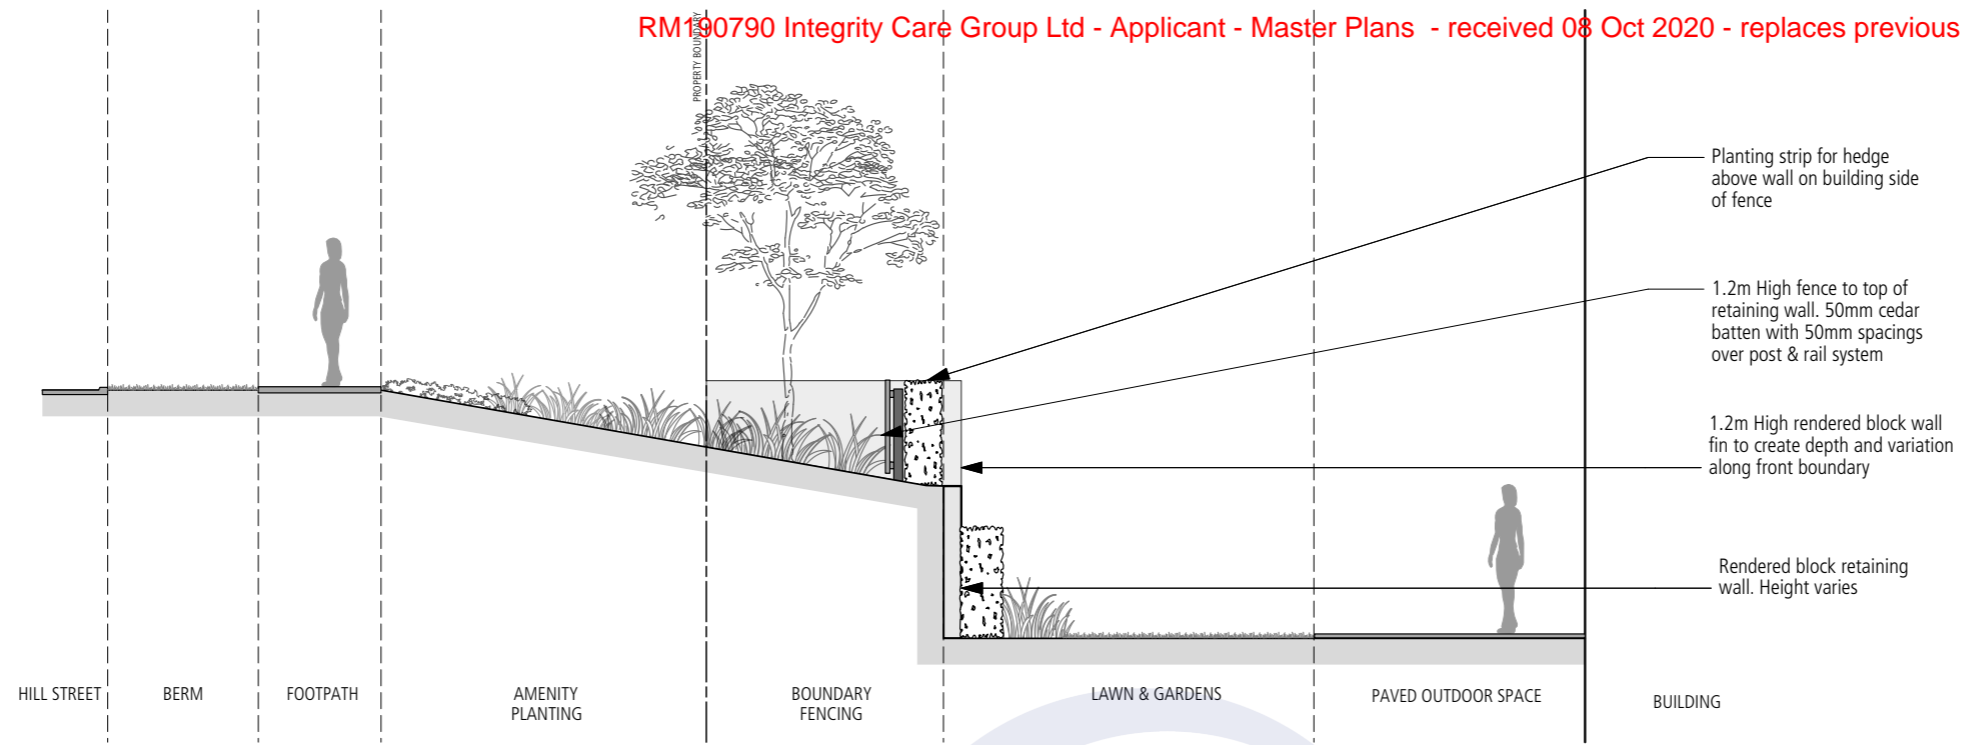

0 3 - TYPICAL SECTION BLOCK RETAINING - 1:75 @ A3

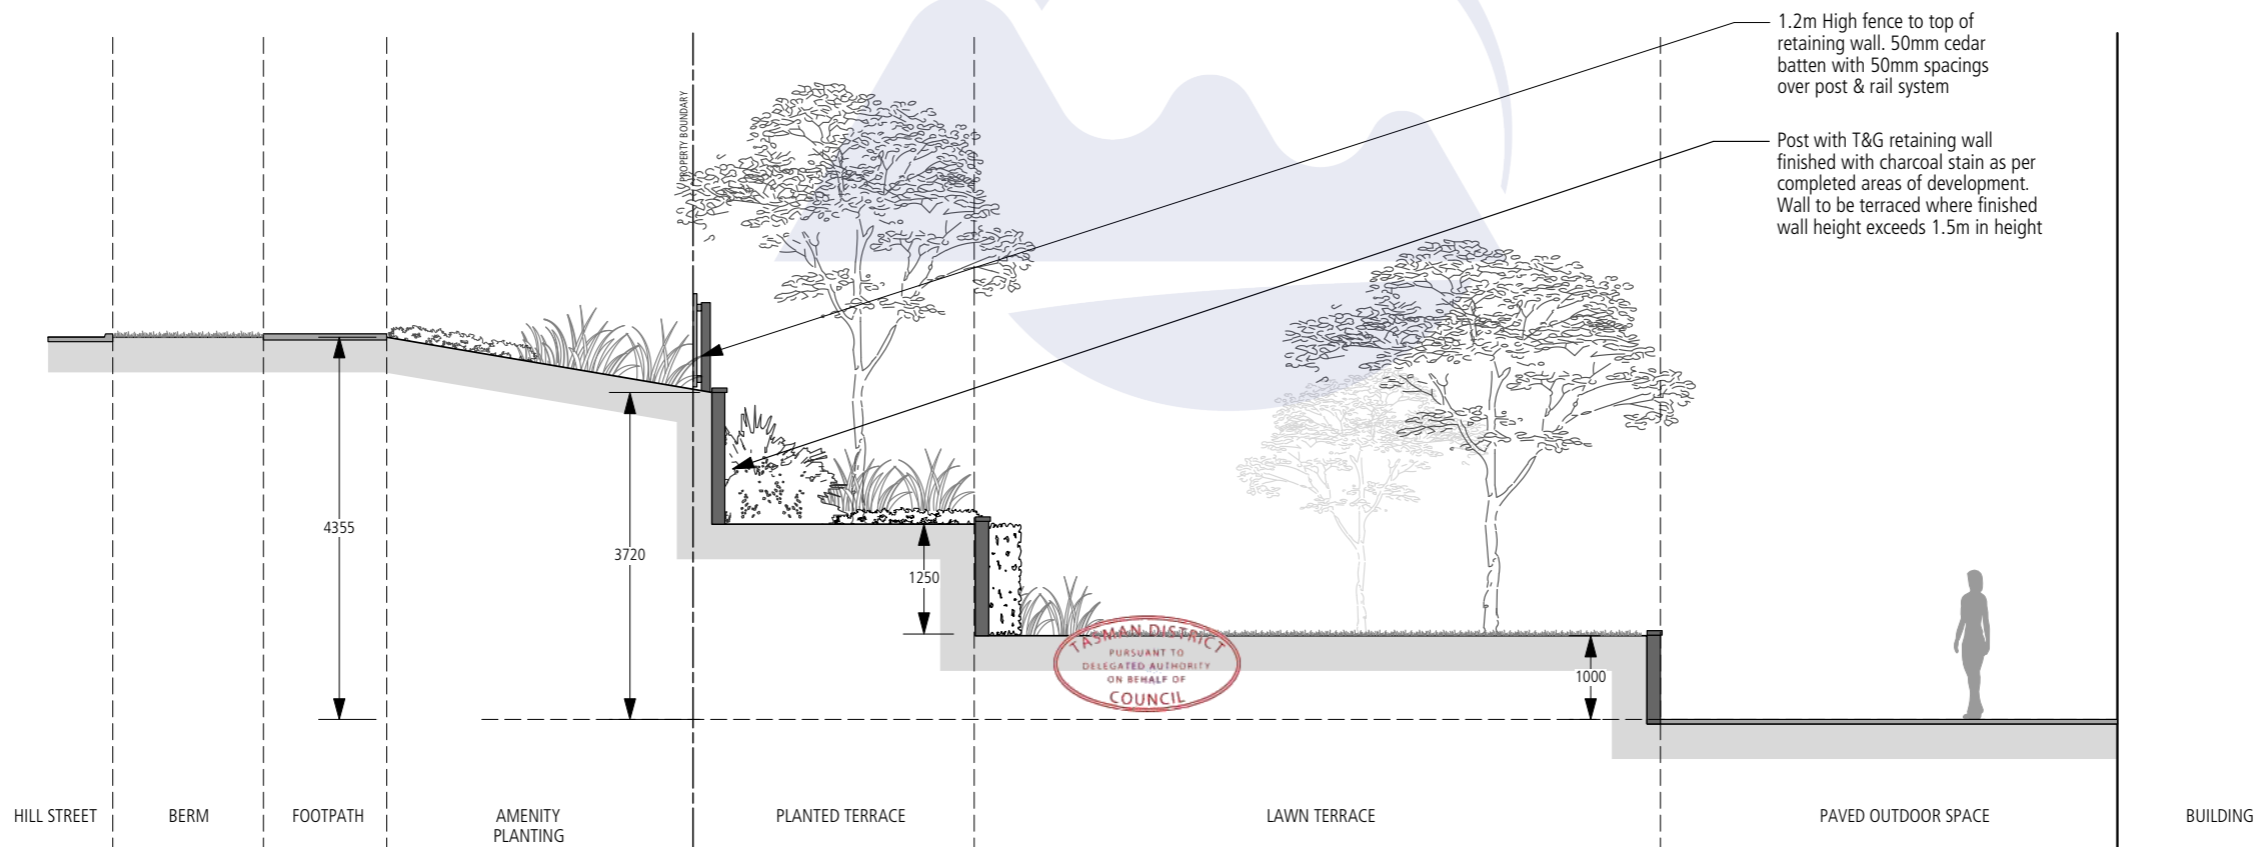

0 4 - TYPICAL SECTION TIMBER RETAINING - 1:75 @ A3

OLIVE ESTATE HILL STREET BLOCK - HEARING

17115 3RD AMENDMENT - 06.10.2020

RESOURCE CONSENT PACKAGE APPLICATION:	DATE:
LOGGED	28.06.2019
1ST AMENDMENT	04.03.2020
2ND AMENDMENT	18.09.2020
3RD AMENDMENT - THIS DOCUMENT	06.10.2020