


# 5.0 HILL STREET RENDERS

## 5.1 RENDER VIEW 1

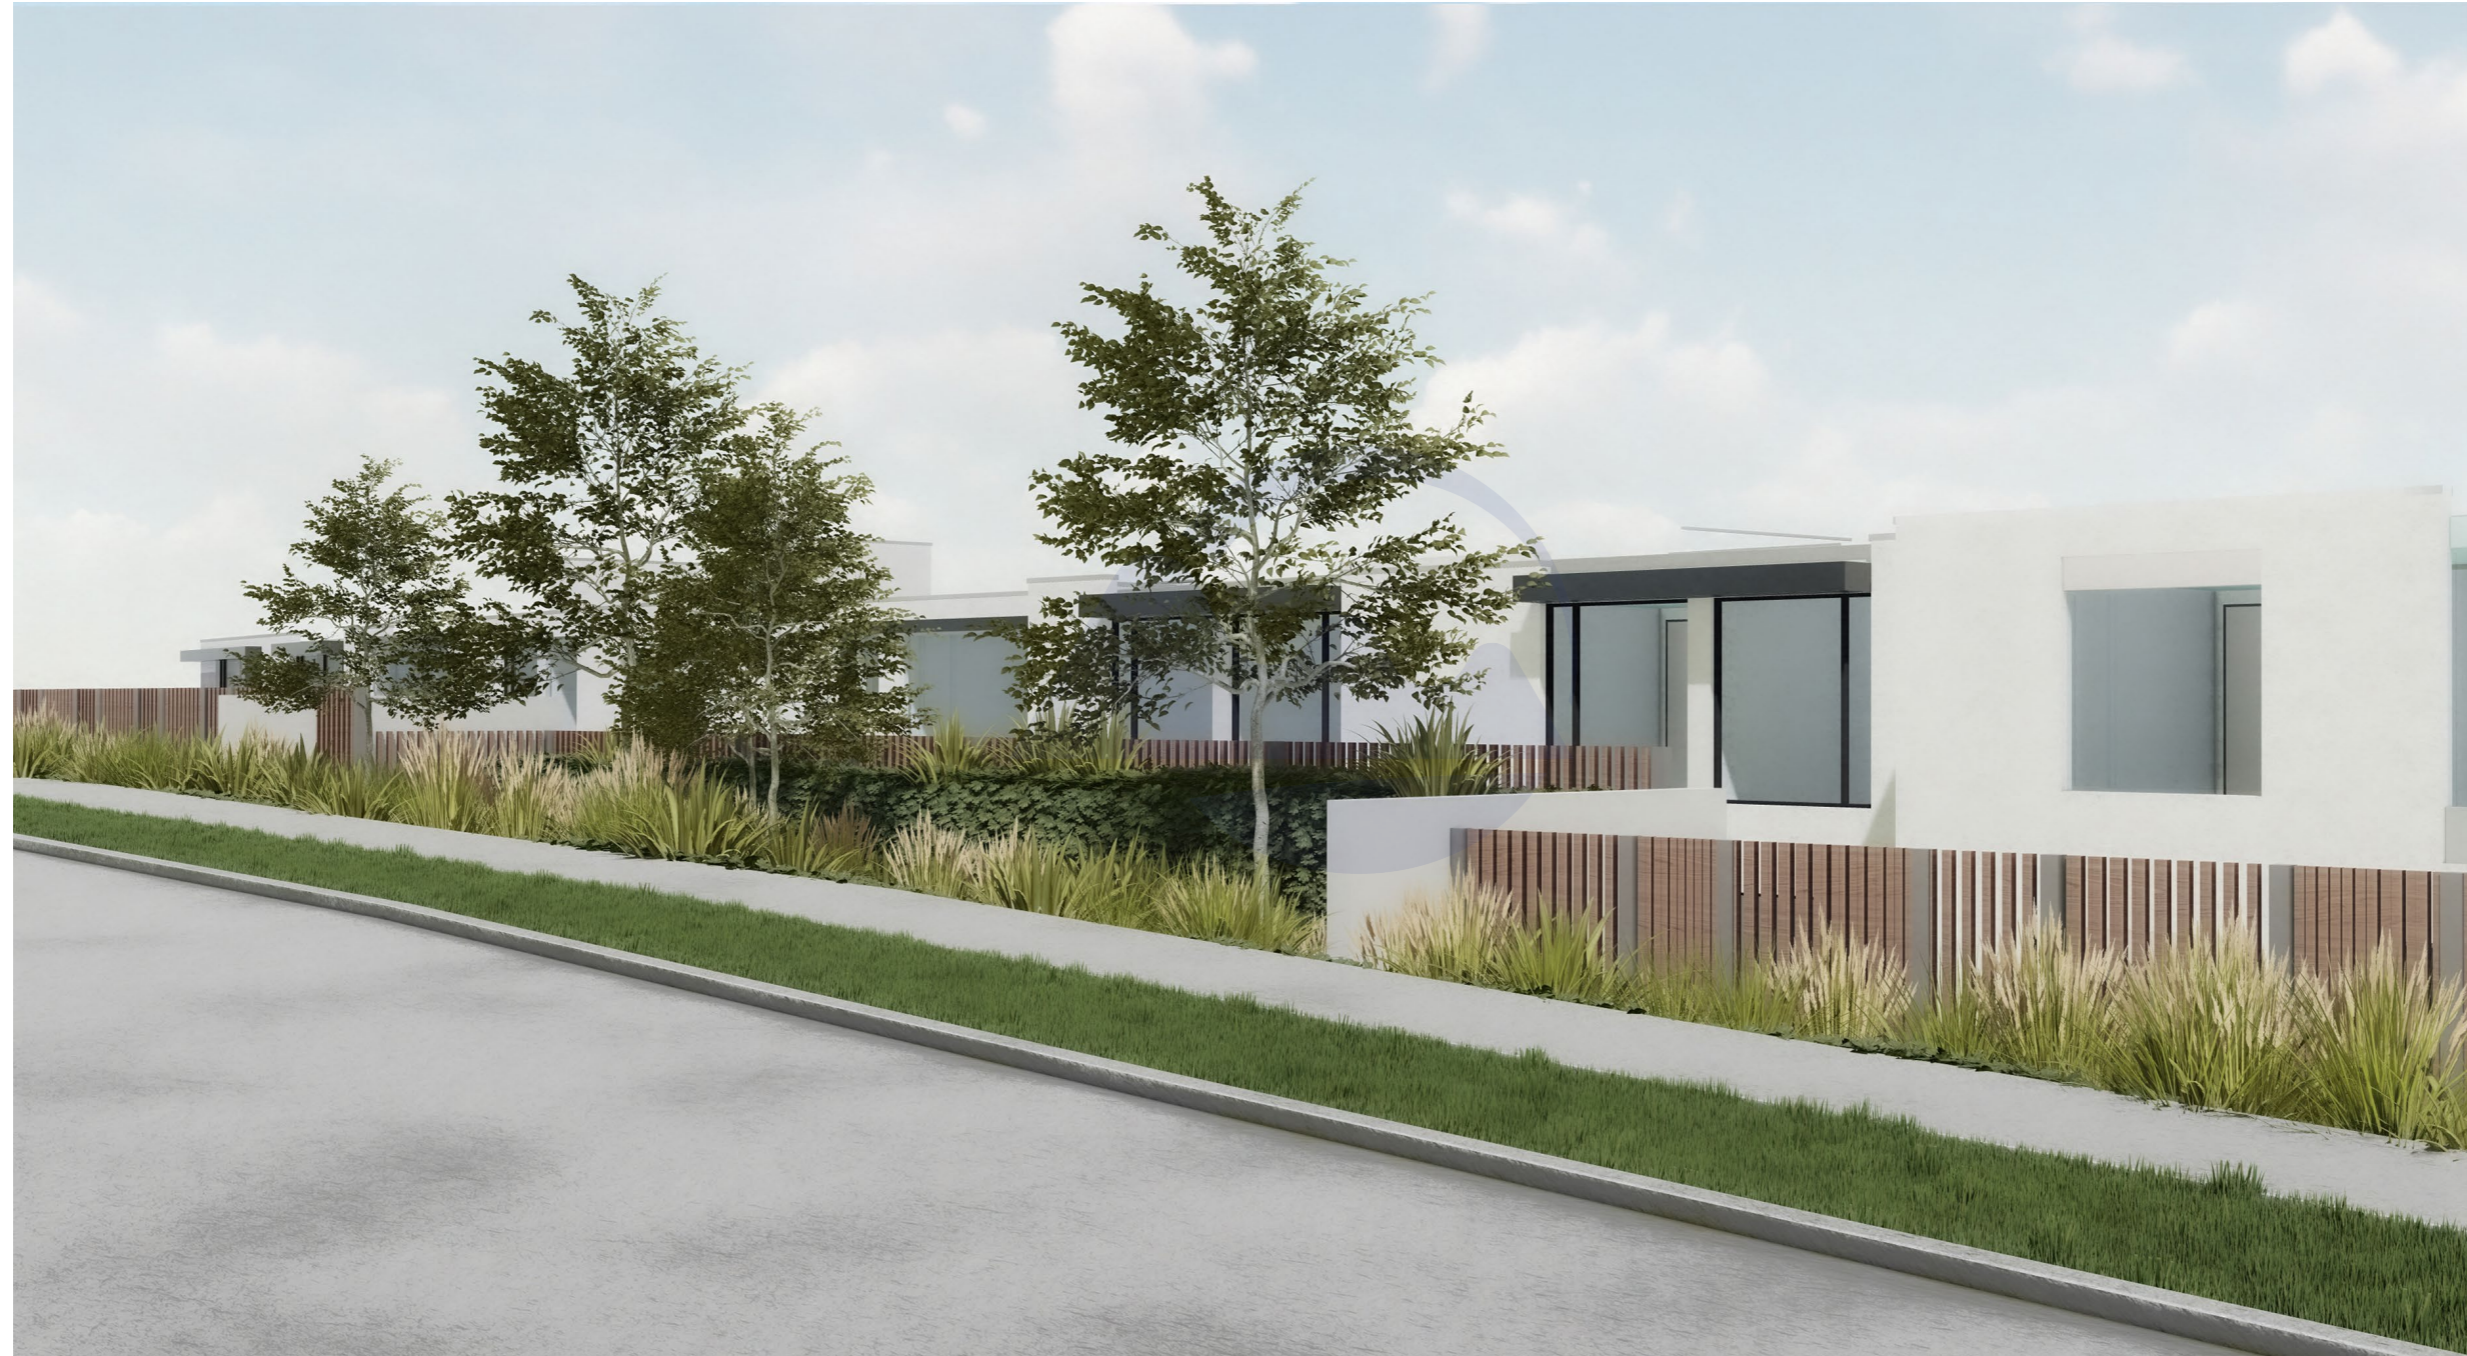

OLIVE ESTATE HILL STREET BLOCK - HEARING  
17115 6TH AMENDMENT - 14.12.2021

RESOURCE CONSENT PACKAGE APPLICATION:	DATE:
LODGED	28.06.2019
1ST AMENDMENT	04.03.2020
2ND AMENDMENT	18.09.2020
3RD AMENDMENT	06.10.2020
4TH AMENDMENT	30.03.2021
5TH AMENDMENT	18.08.2021
6TH AMENDMENT - THIS DOCUMENT	14.12.2021

# 5.0 HILL STREET RENDERS

## 5.2 RENDER VIEW 2




**OLIVE ESTATE HILL STREET BLOCK - HEARING**  
 17115 **6TH AMENDMENT - 14.12.2021**

RESOURCE CONSENT PACKAGE APPLICATION:	DATE:
LOGGED	28.06.2019
1ST AMENDMENT	04.03.2020
2ND AMENDMENT	18.09.2020
3RD AMENDMENT	06.10.2020
4TH AMENDMENT	30.03.2021
5TH AMENDMENT	18.08.2021
<b>6TH AMENDMENT - THIS DOCUMENT</b>	<b>14.12.2021</b>


# 5.0 HILL STREET RENDERS

## 5.3 RENDER VIEW 3

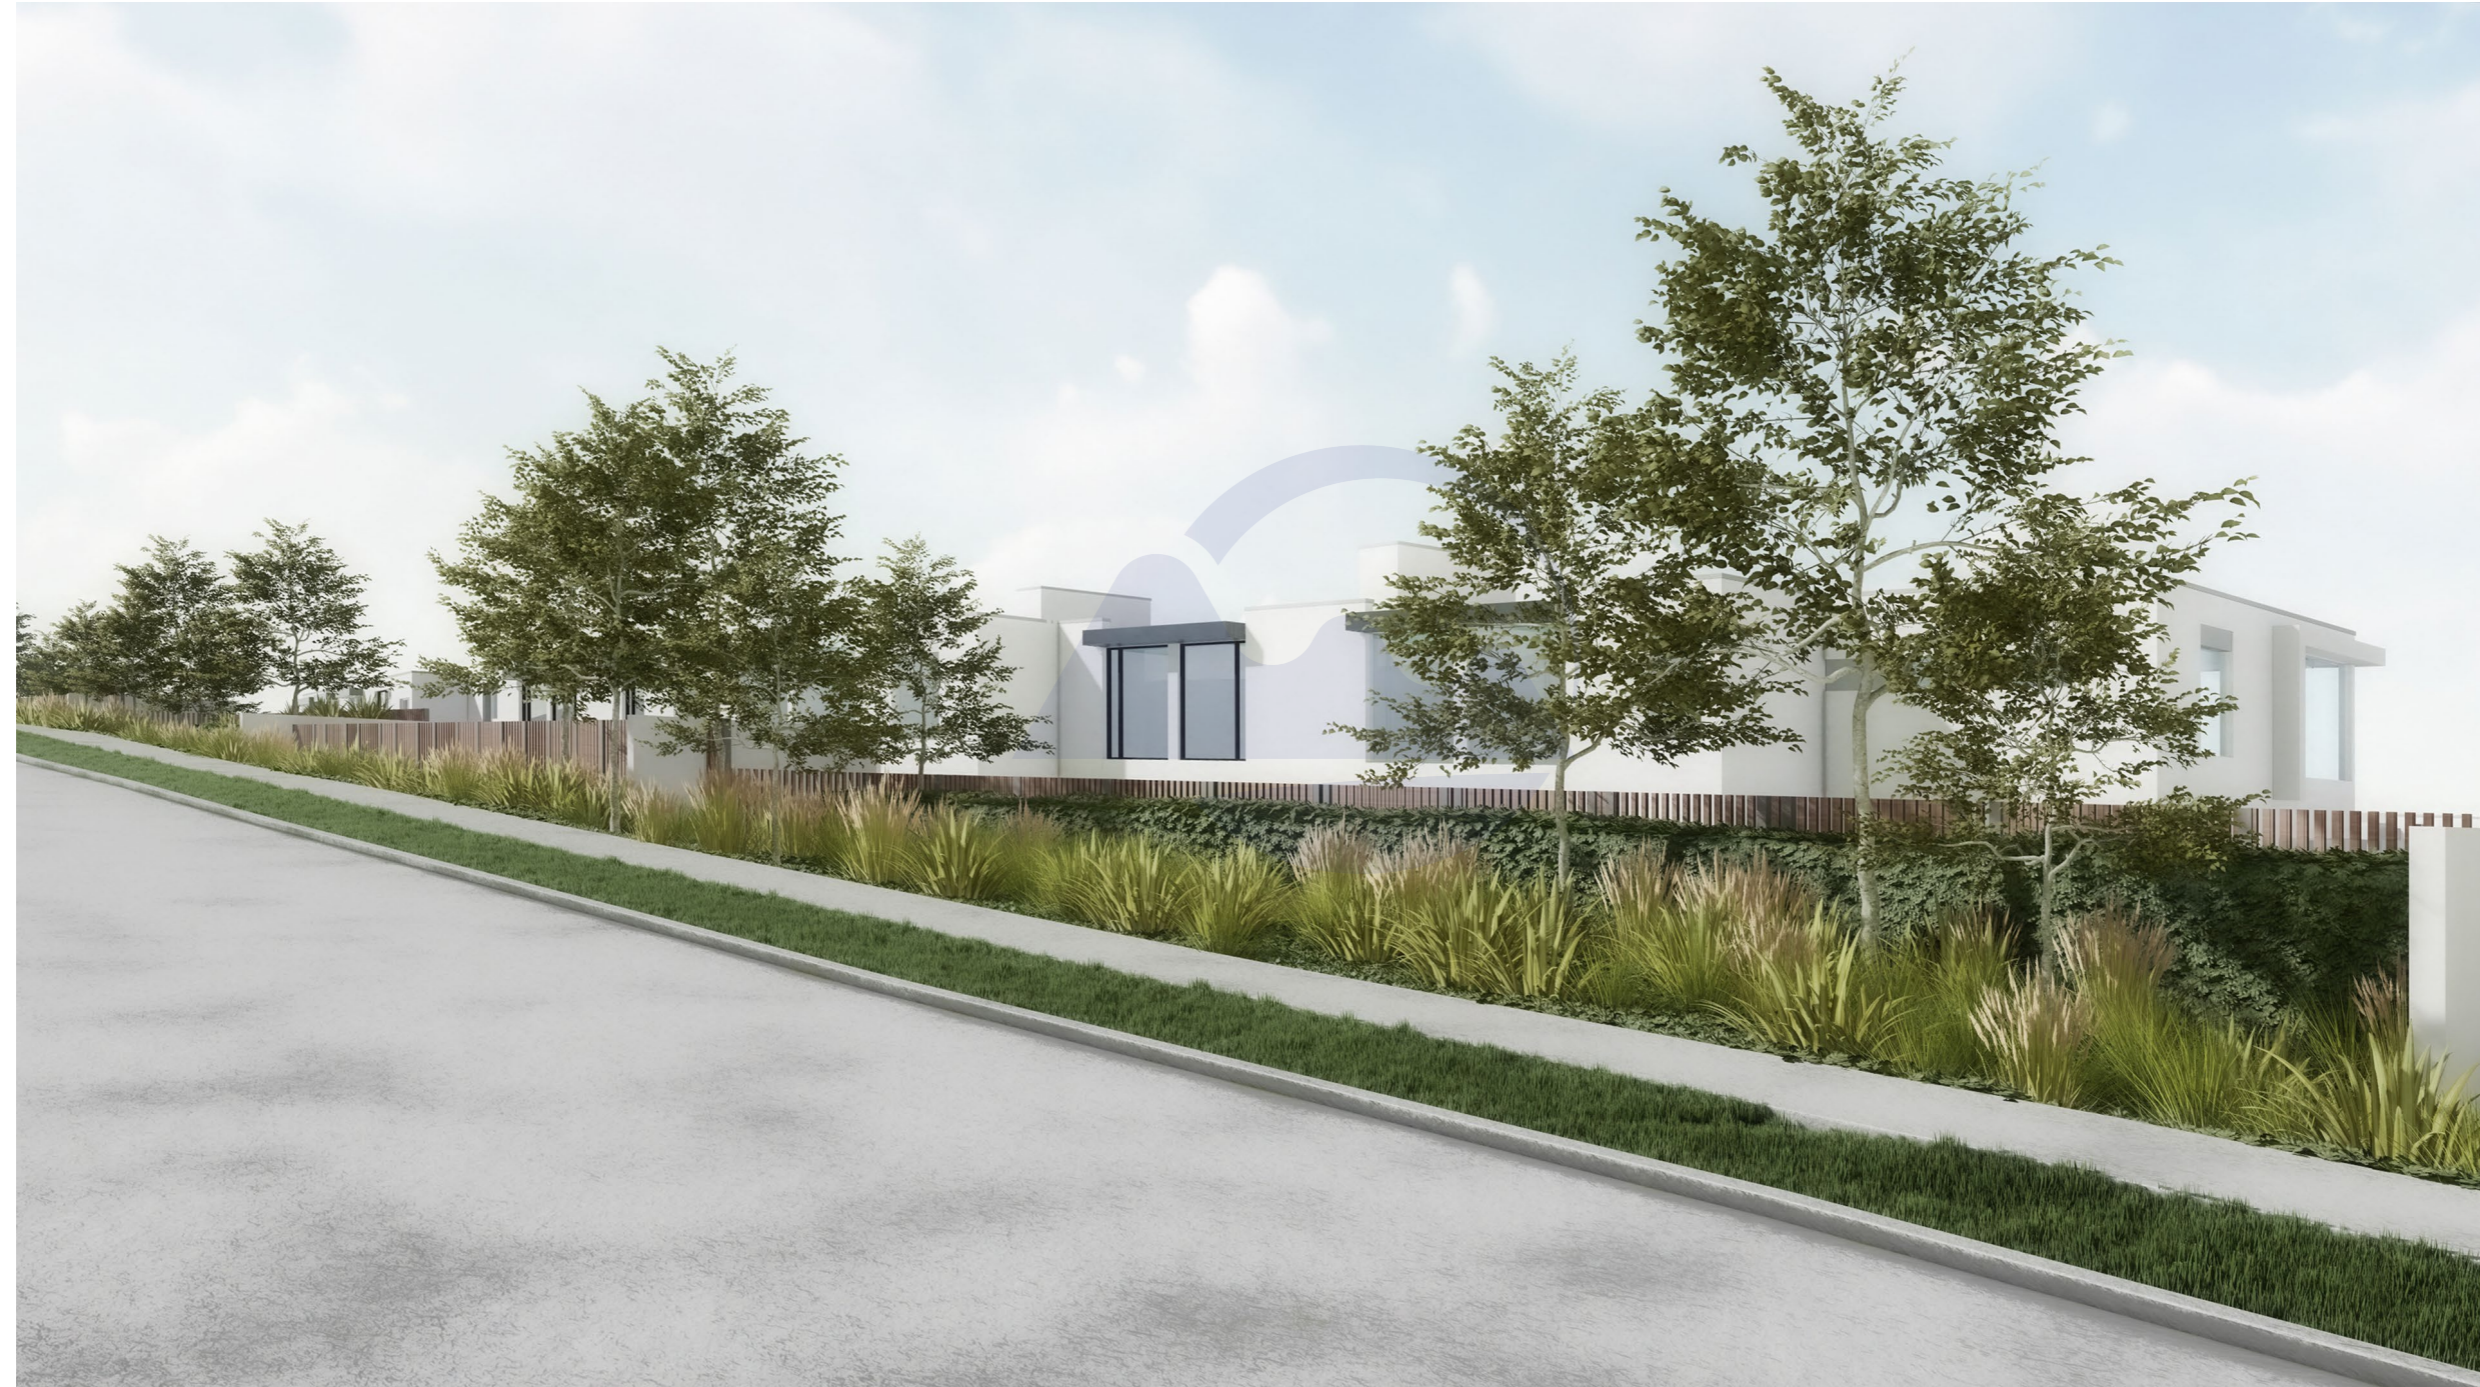

OLIVE ESTATE HILL STREET BLOCK - HEARING  
17115 6TH AMENDMENT - 14.12.2021


RESOURCE CONSENT PACKAGE APPLICATION:	DATE:
LOGGED	28.06.2019
1ST AMENDMENT	04.03.2020
2ND AMENDMENT	18.09.2020
3RD AMENDMENT	06.10.2020
4TH AMENDMENT	30.03.2021
5TH AMENDMENT	18.08.2021
6TH AMENDMENT - THIS DOCUMENT	14.12.2021

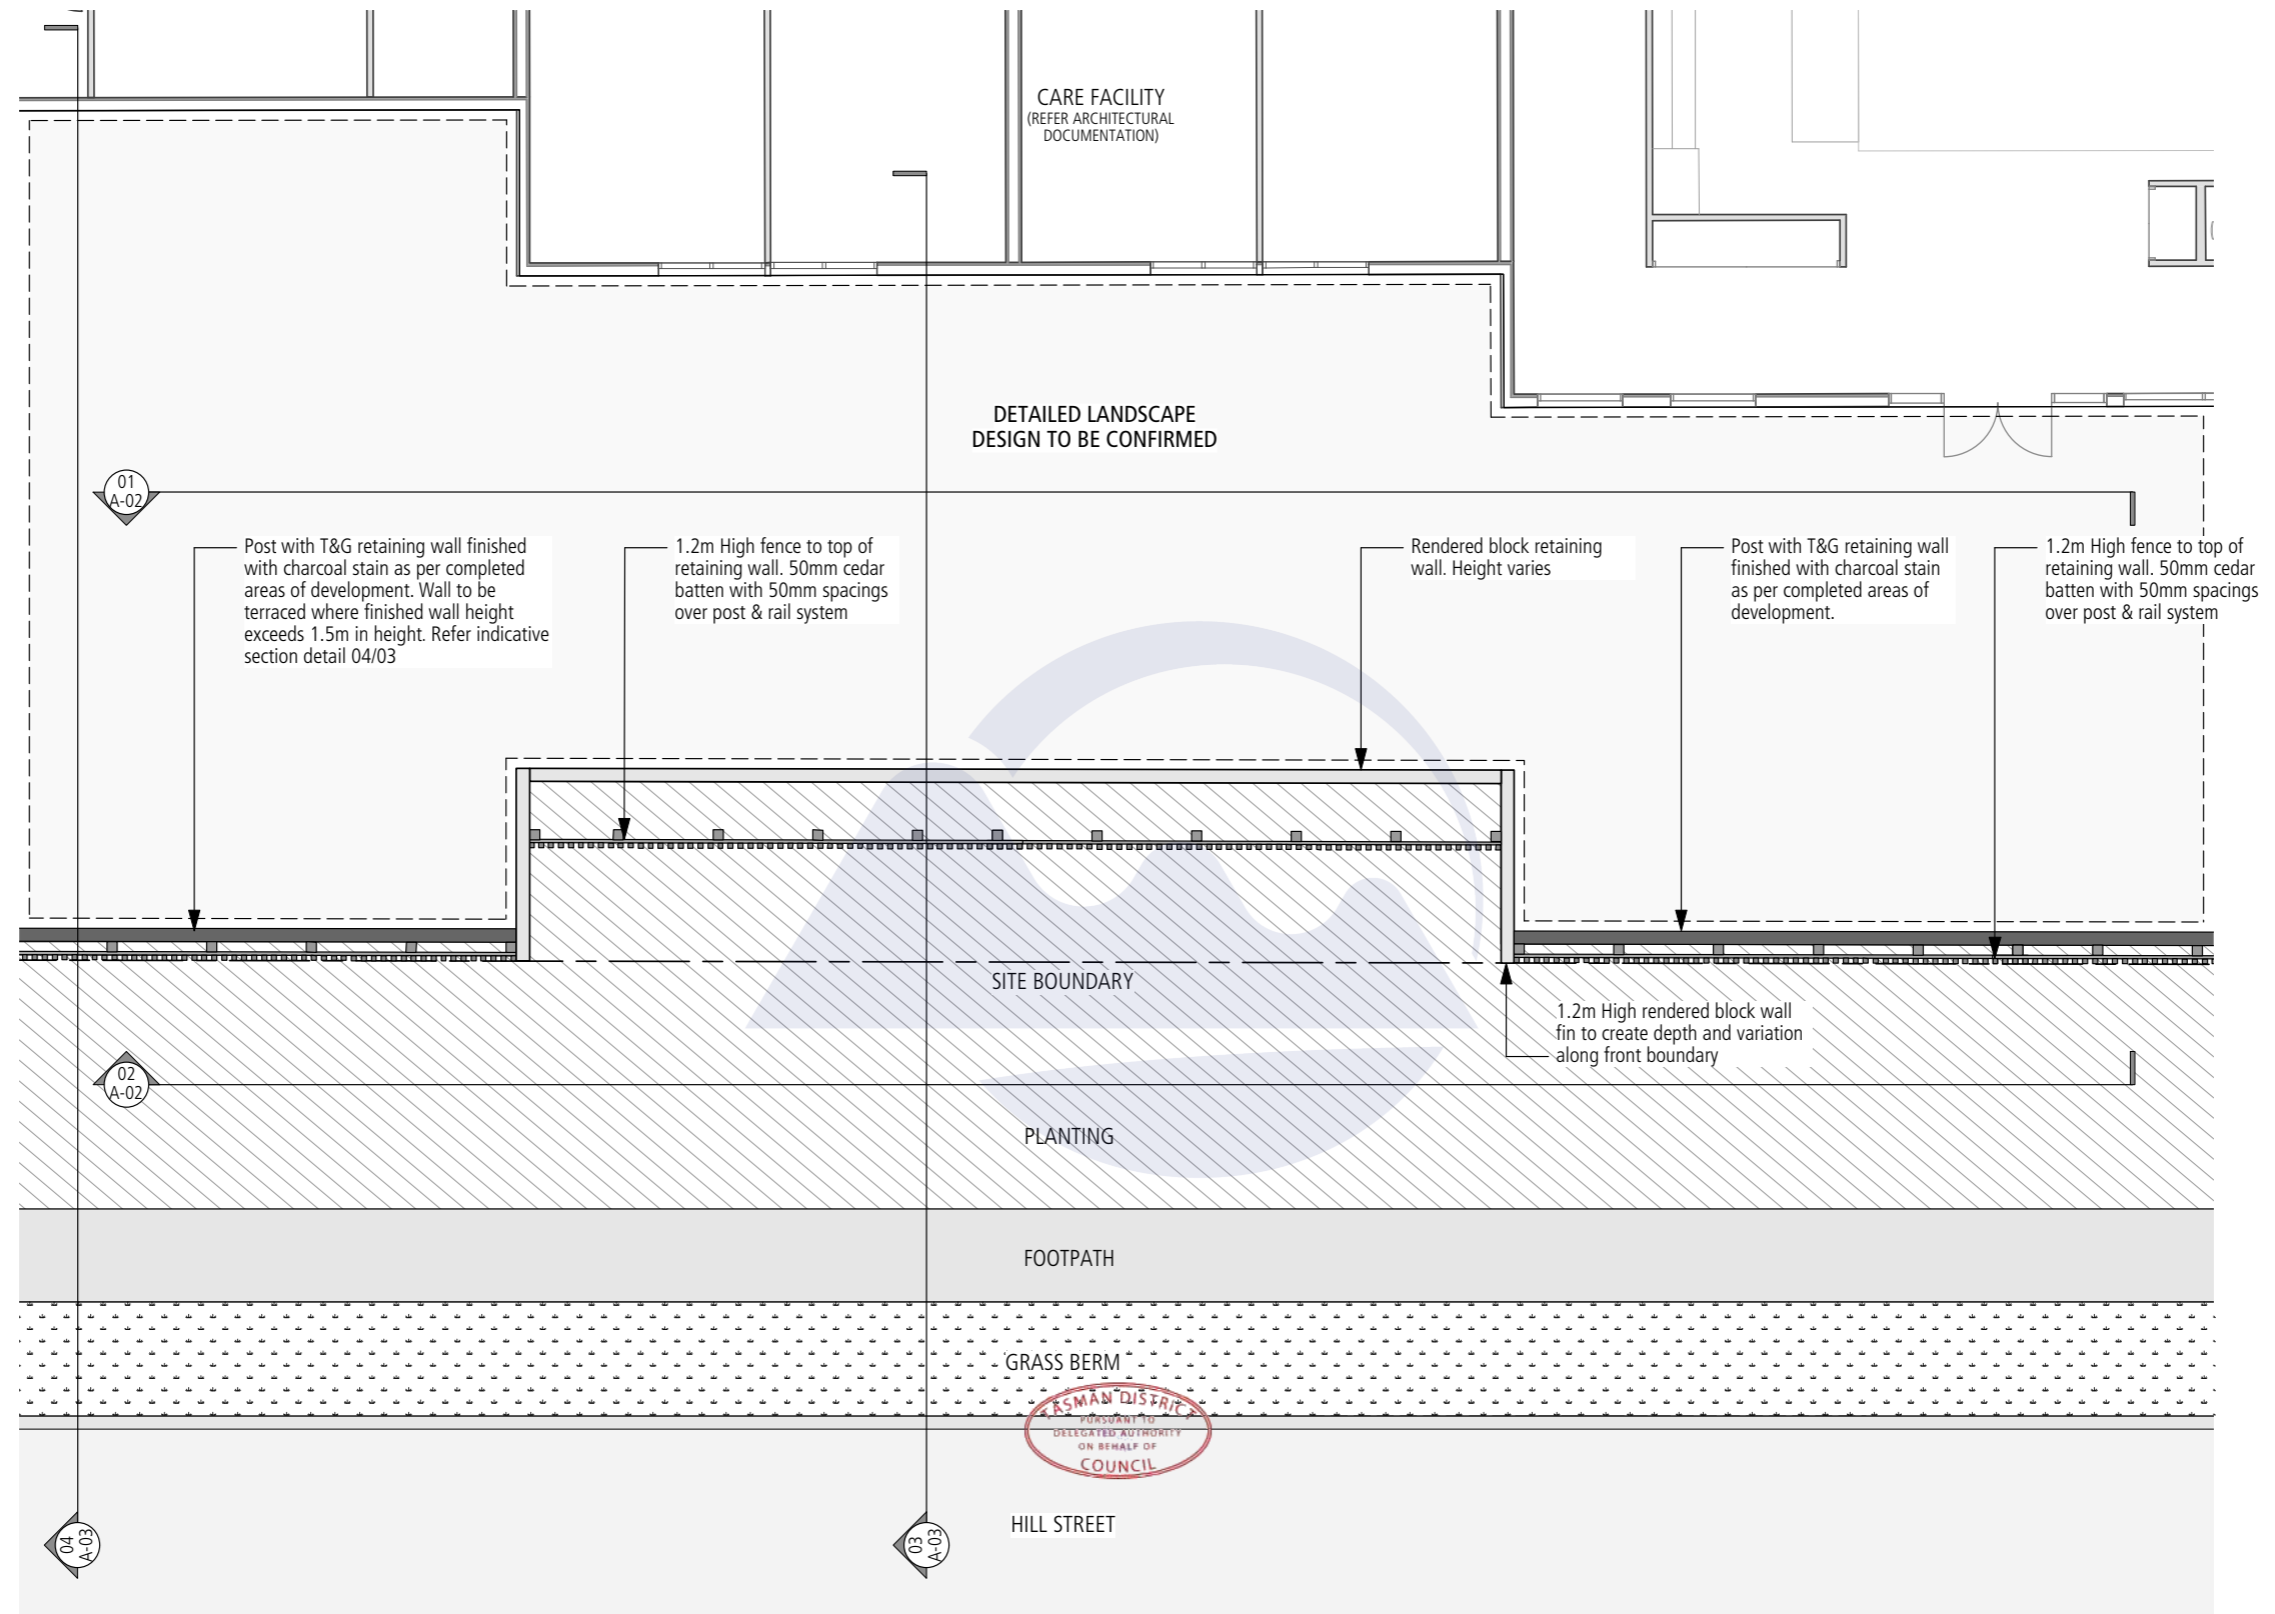


OLIVE ESTATE HILL STREET BLOCK - HEARING  
17115 3RD AMENDMENT - 06.10.2020

RESOURCE CONSENT PACKAGE APPLICATION:	DATE:
LODGED	28.06.2019
1ST AMENDMENT	04.03.2020
2ND AMENDMENT	18.09.2020
3RD AMENDMENT - THIS DOCUMENT	06.10.2020

044 canopy

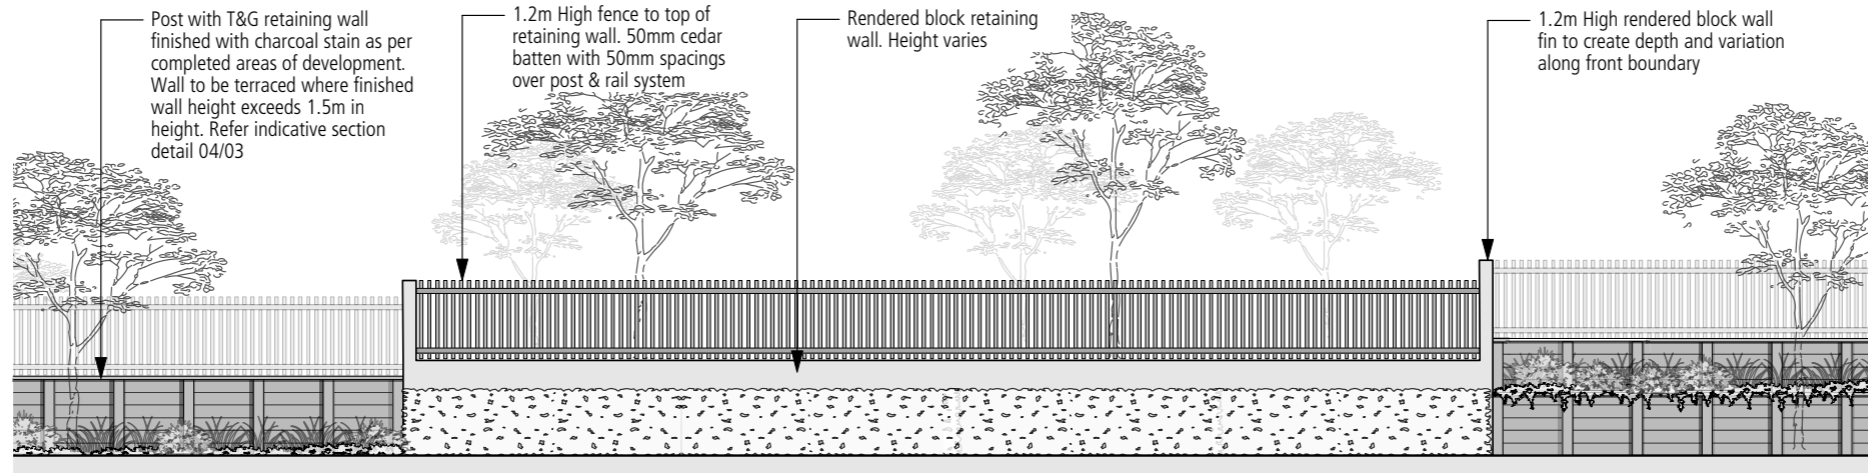

0 1 - NORTHERN ELEVATION - 1:100 @ A3

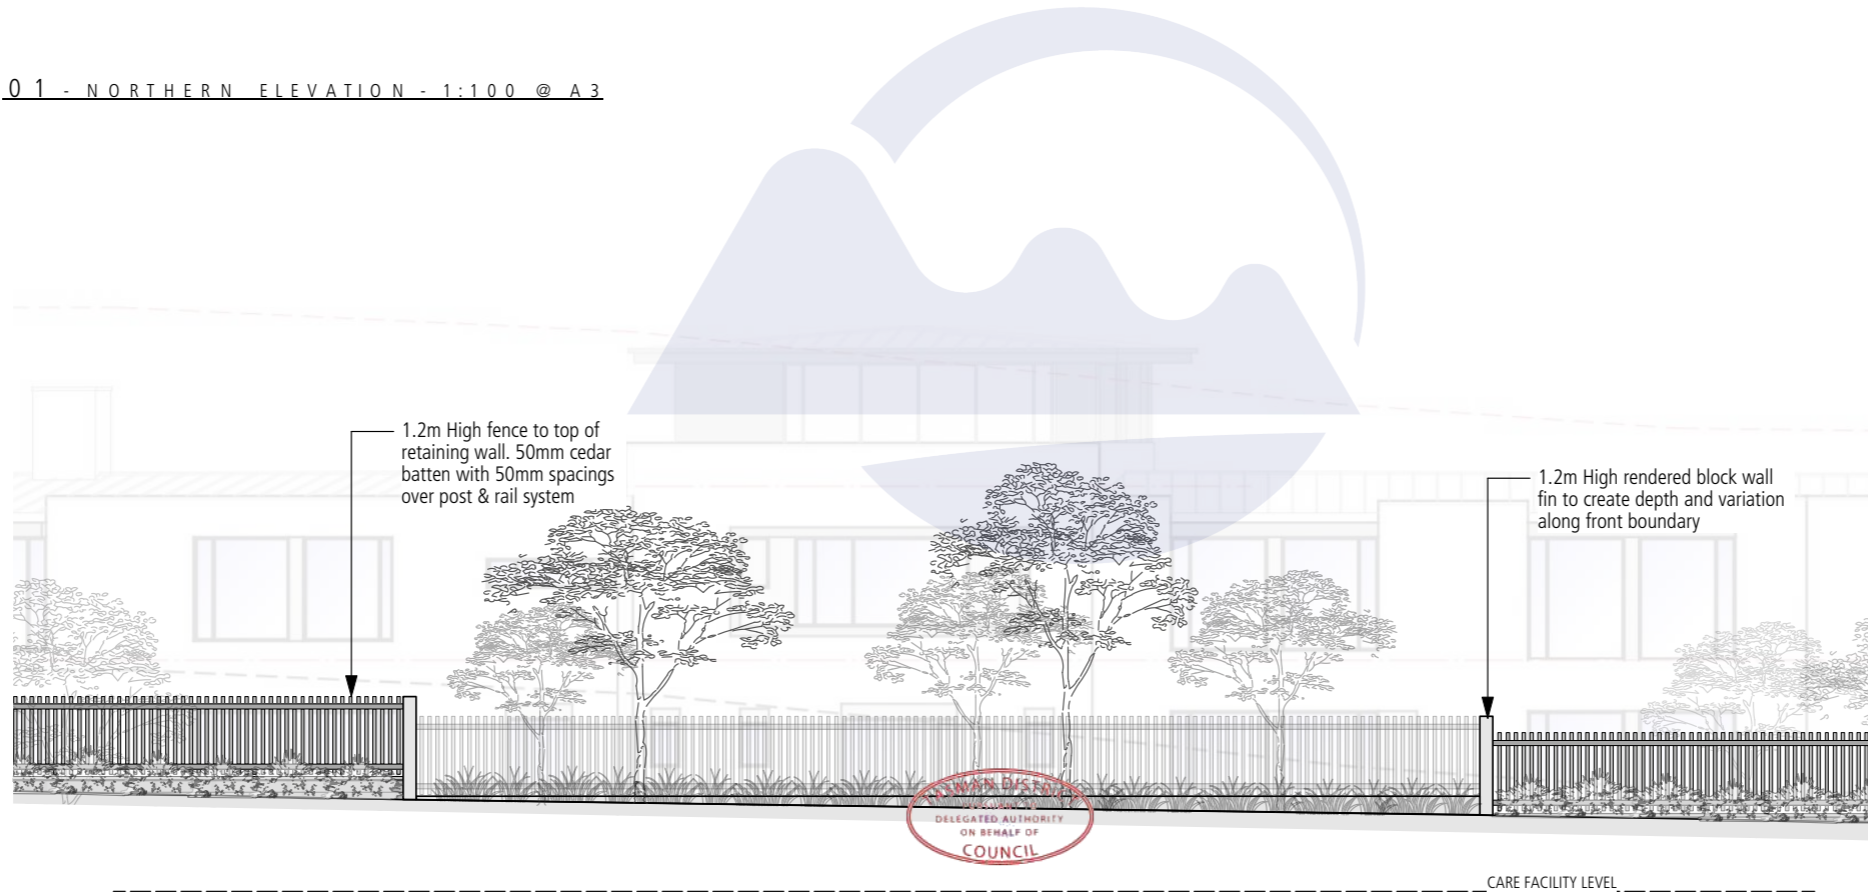



0 2 - HILL STREET ELEVATION - 1:100 @ A3

Note - care facility building elevation amended by care facility plans prepared by Weir Architecture (marked RM190790 B13, dated 16 December 2021)

added under consent order ENV-CHC-2021-83

OLIVE ESTATE HILL STREET BLOCK - HEARING  
17115 3RD AMENDMENT - 06.10.2020

RESOURCE CONSENT PACKAGE APPLICATION:	DATE:
LODGED	28.06.2019
1ST AMENDMENT	04.03.2020
2ND AMENDMENT	18.09.2020
3RD AMENDMENT - THIS DOCUMENT	06.10.2020

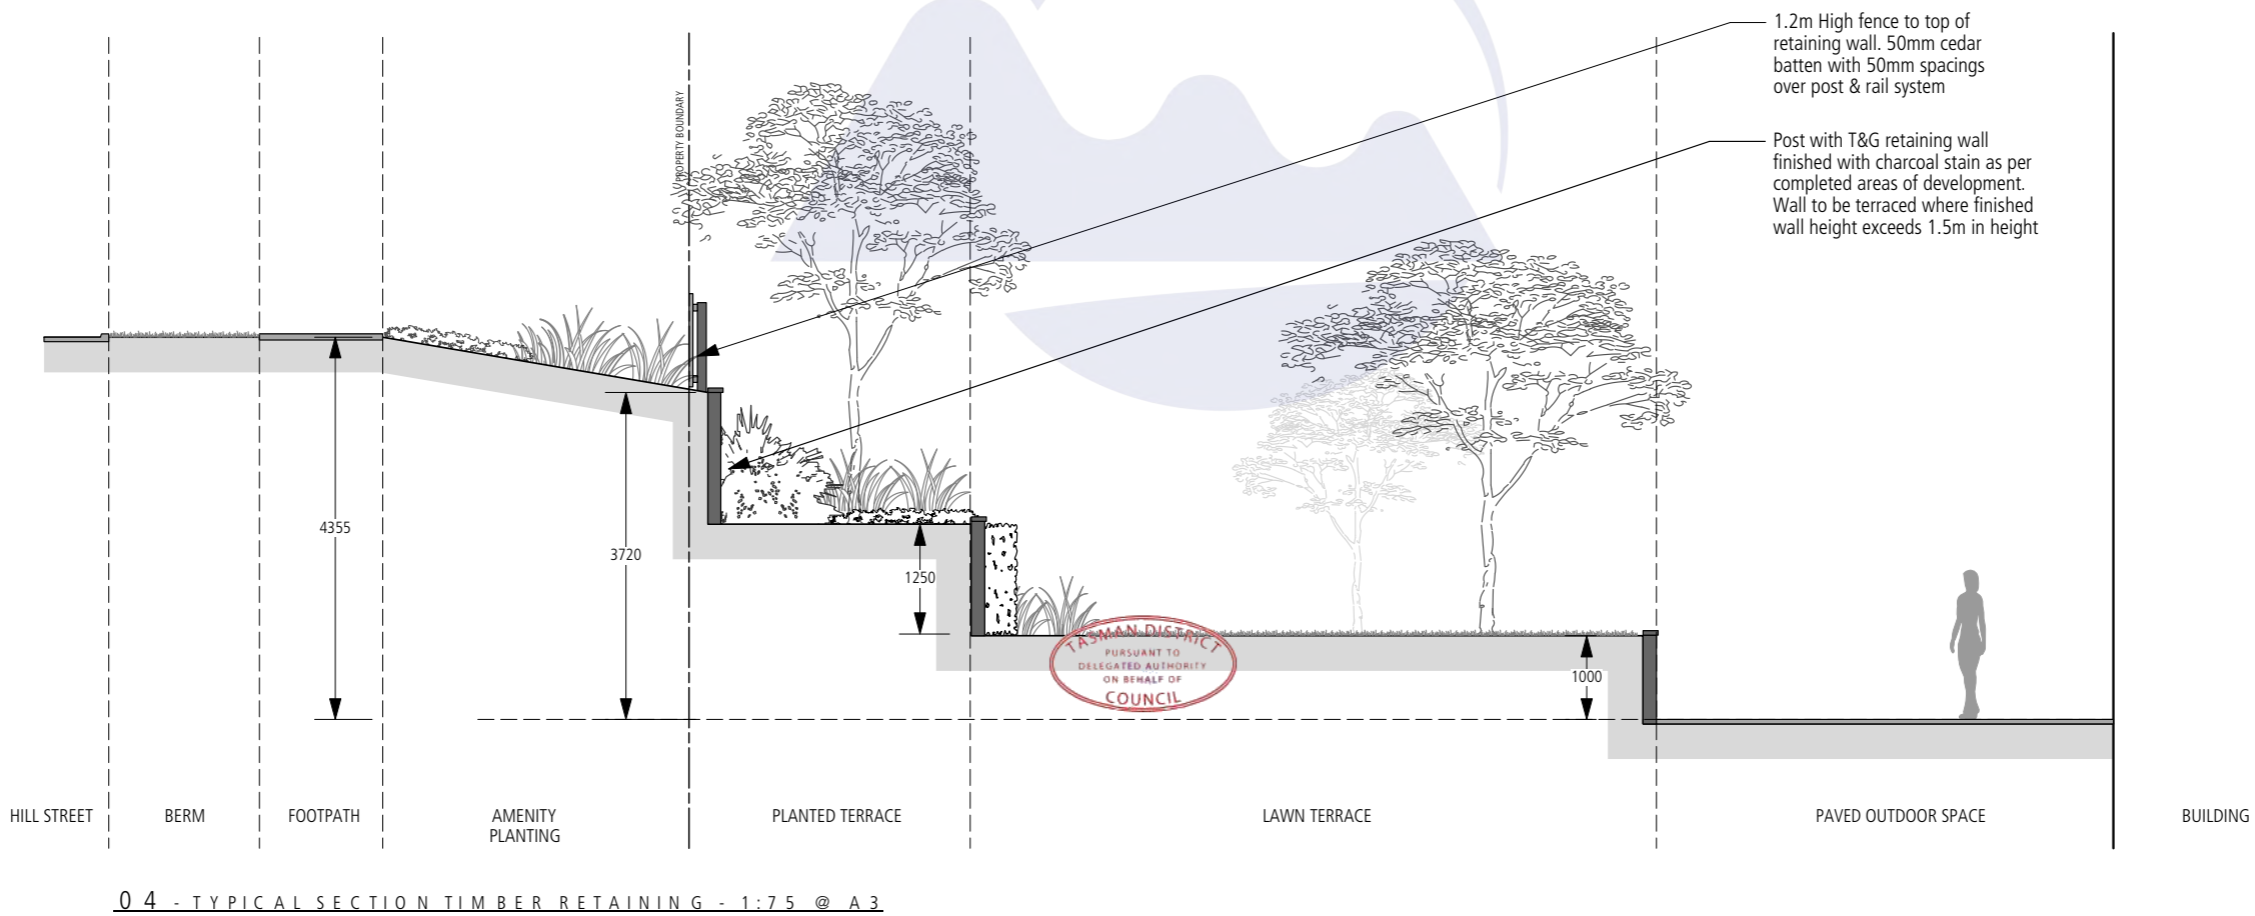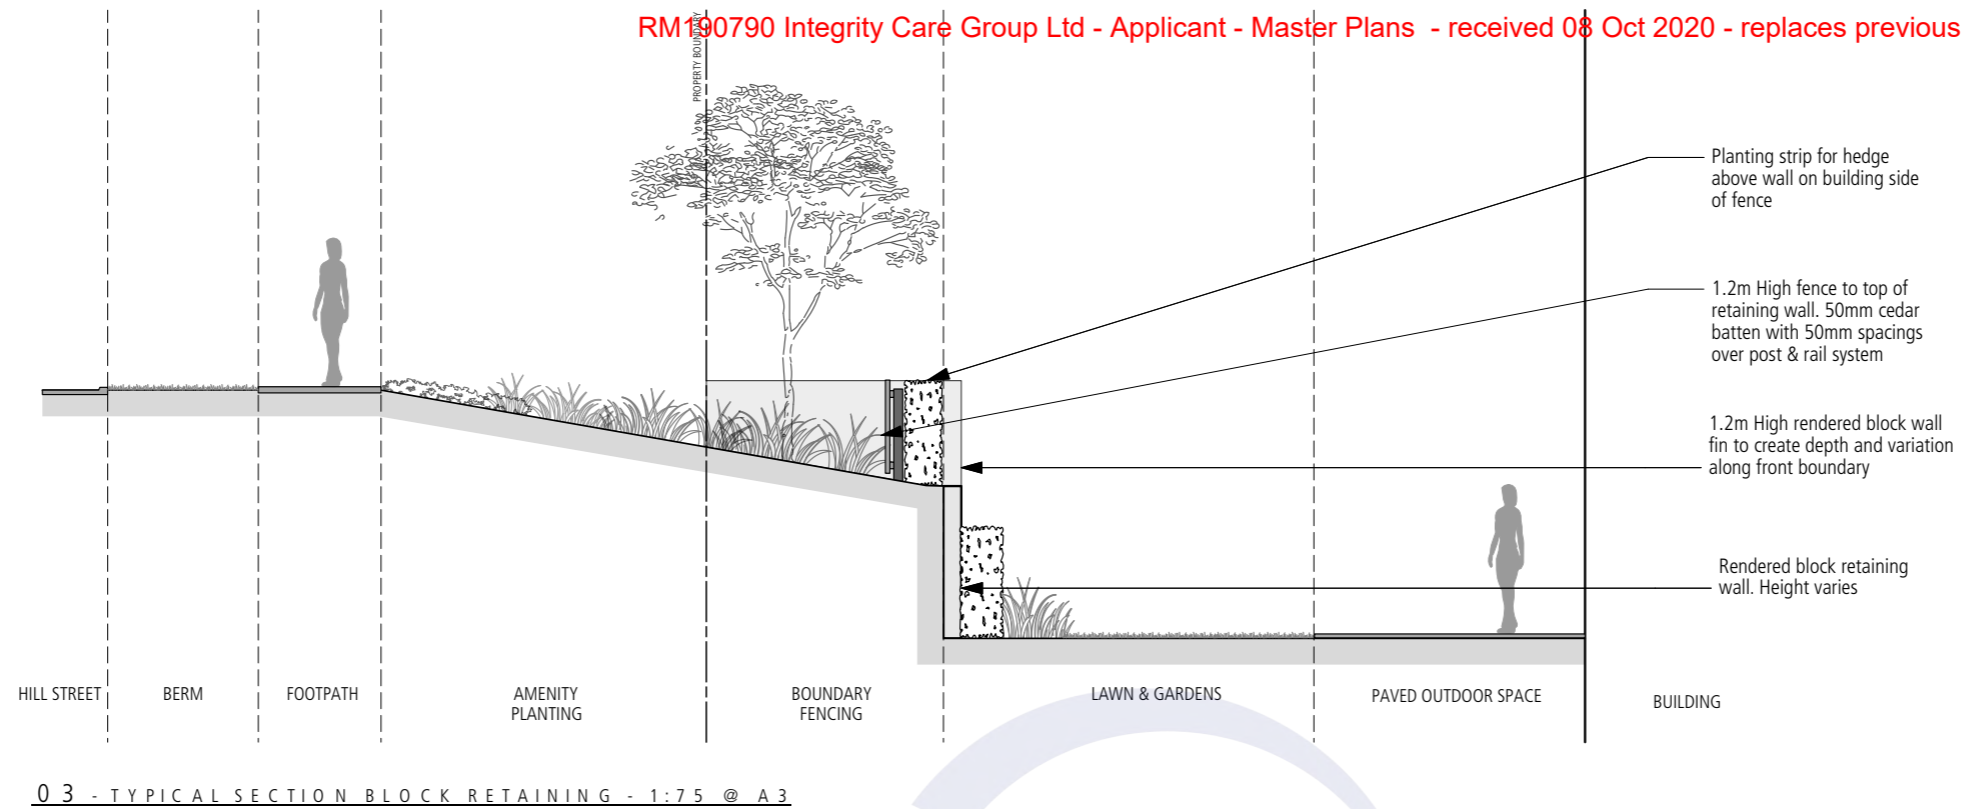

OLIVE ESTATE HILL STREET BLOCK - HEARING  
17115 3RD AMENDMENT - 06.10.2020

RESOURCE CONSENT PACKAGE APPLICATION:	DATE:
LODGED	28.06.2019
1ST AMENDMENT	04.03.2020
2ND AMENDMENT	18.09.2020
3RD AMENDMENT - THIS DOCUMENT	06.10.2020

