

BASE PLAN PROVIDED NOT FOR CONSTRUCTION

REV	ISSUED FOR DISCUSSION	JO	GC	04.11.24
	REVISION DESCRIPTION	DRAWN	CHECKED	APPROVED


DESIGNED	NAME
J. ORRINGE	J. ORRINGE
G. CLARK	G. CLARK

**CTD**  
CIVIL & TRANSPORTATION DESIGN LIMITED  
josh@ctdesign.co.nz  
027 641 6653

**Trafficconcepts**<sub>TD</sub>

TRAFFIC CONCEPTS  
MAPUA BOAT RAMP  
VEHICLE TRACKING  
B99 + TRAILER

DRAWING STATUS:	
WORKING PLOT	
PLOT DATE: 04.11.2024	SCALE AT A1: 1:200
DRAWING NO. 21-001-141-SK101	REV A

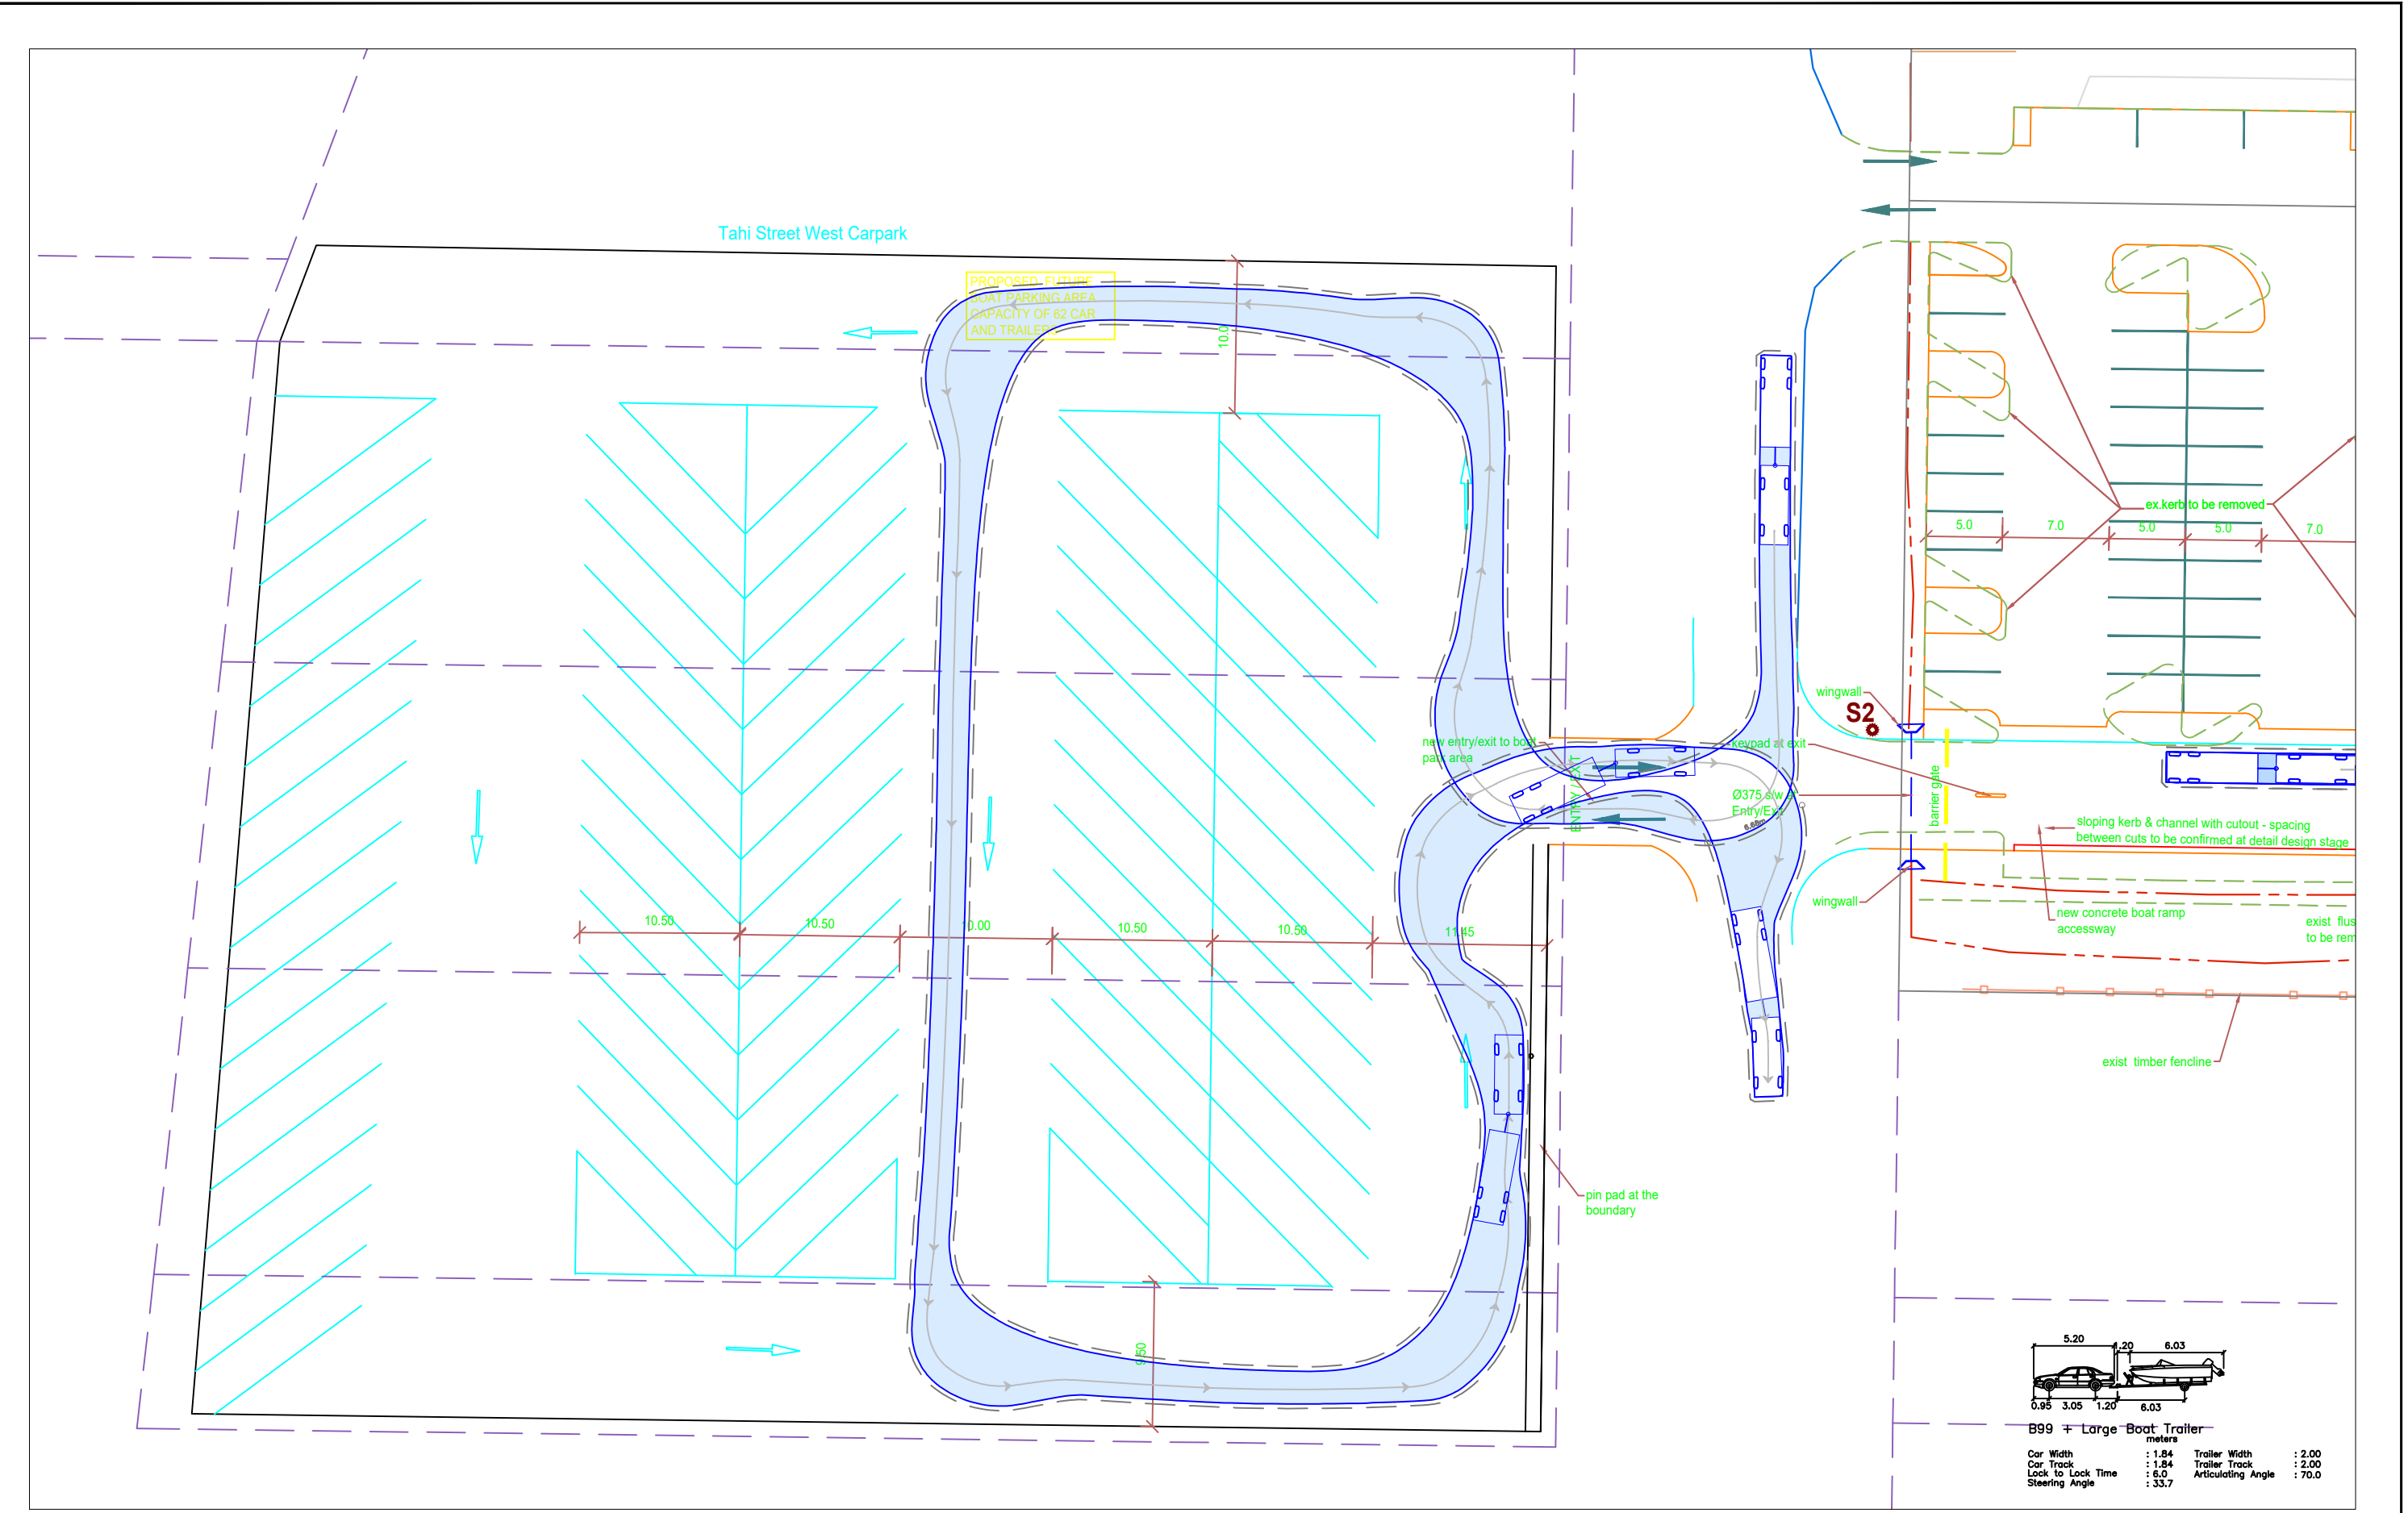

BASE PLAN PROVIDED NOT FOR CONSTRUCTION

REV	REVISION DESCRIPTION	DRAWN	CHECKED	APPROVED	DATE	DESIGNED	NAME
A	ISSUED FOR DISCUSSION	JO	GC		04.11.24	DESIGNED	
						DRAWN	J. ORRINGE
						REVIEWED	G. CLARK
						APPROVED	

**CTD**  
CIVIL & TRANSPORTATION DESIGN LIMITED  
josh@ctdesign.co.nz  
027 641 6653



TRAFFIC CONCEPTS  
MAPUA BOAT RAMP  
VEHICLE TRACKING  
B99 + TRAILER

DRAWING STATUS: <b>WORKING PLOT</b>	
PLOT DATE: 04.11.2024	SCALE AT A1: 1:200
DRAWING NO. 21-001-141-SK102	REV A